




PROJ. REFERENCE NO.	SHEET NO.
R-2206AA	PM-3

REFER TO RSD NOS. 1205.01, 1205.02, 1205.03, 1250.01, AND 1253.01 FOR PLACEMENT OF FINAL PAVEMENT MARKINGS, SYMBOLS, AND MARKERS UNLESS NOTED OTHERWISE.

SEE PM-1 FOR FINAL PAVEMENT MARKING SCHEDULE

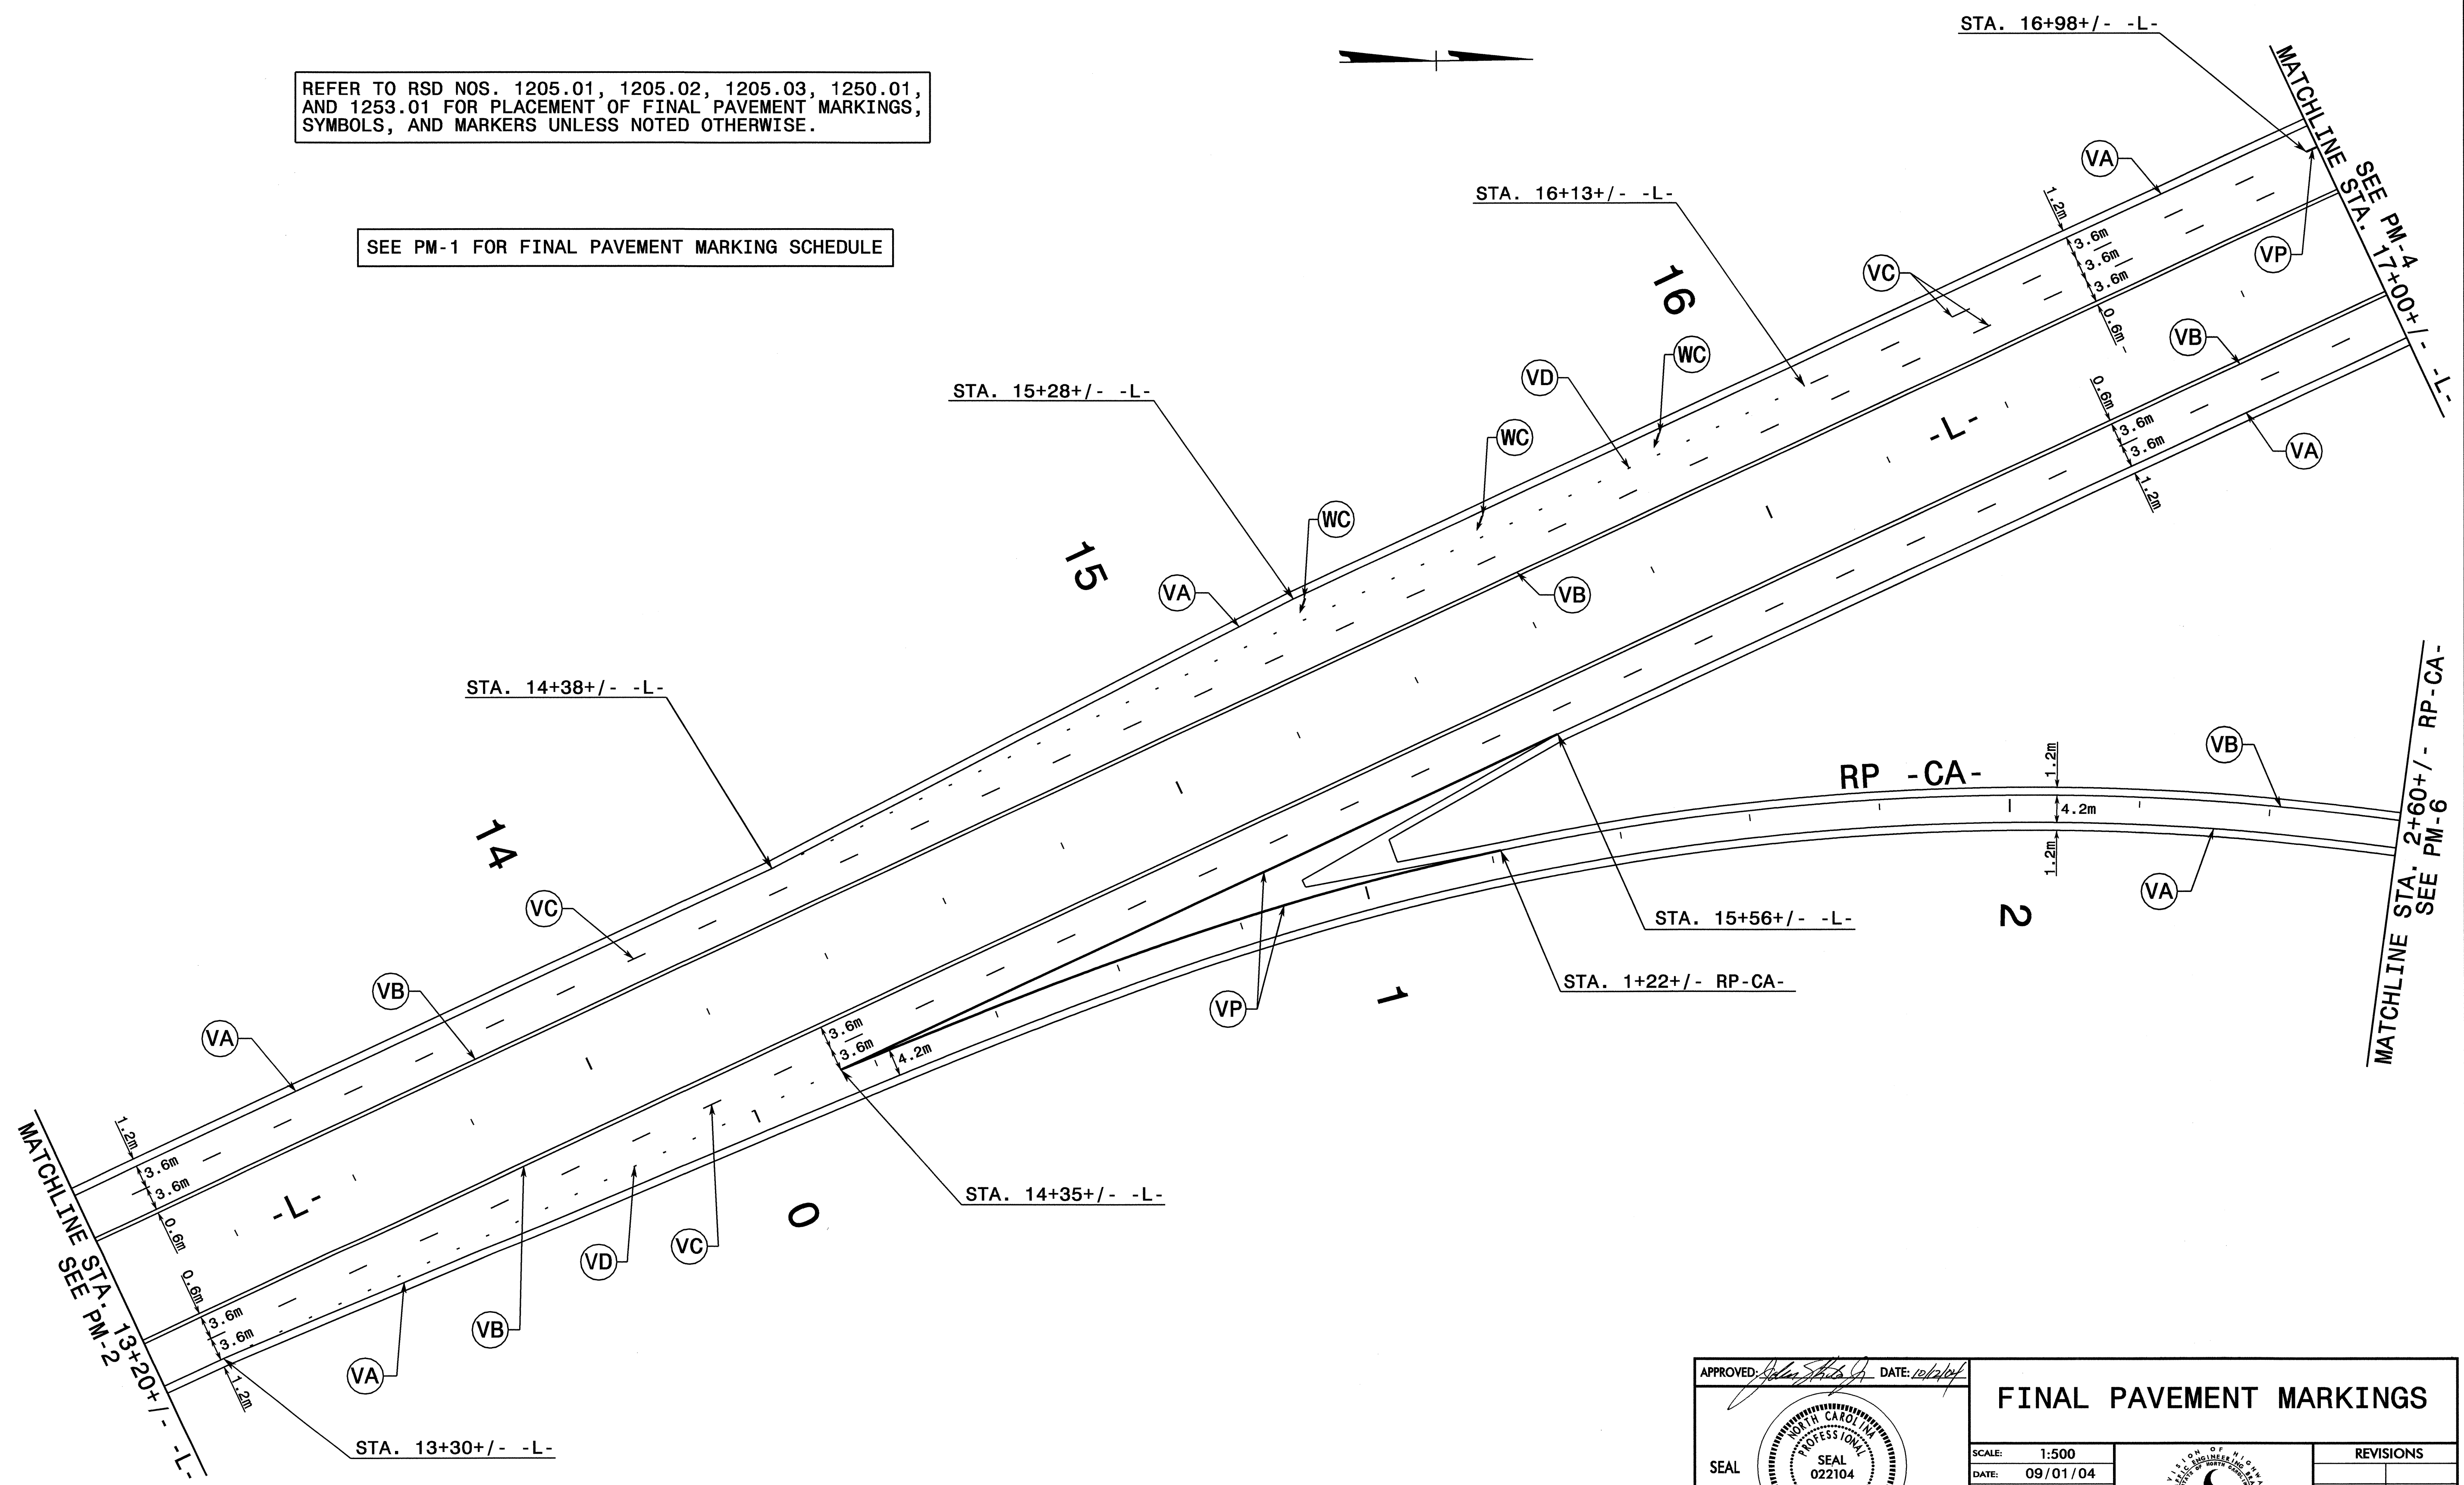

12-OCT-2004 15:22
L:\TCP\pavement\markings\2206AA-TC.pmp03.dgn
scodts AT TETC206428

APPROVED: DATE: 10/2/04	FINAL PAVEMENT MARKINGS	
SCALE: 1:500	REVISIONS	
DATE: 09/01/04		
DWG. BY: SBC		
DESIGN BY: SBC		
REVIEWED BY: CLM		