
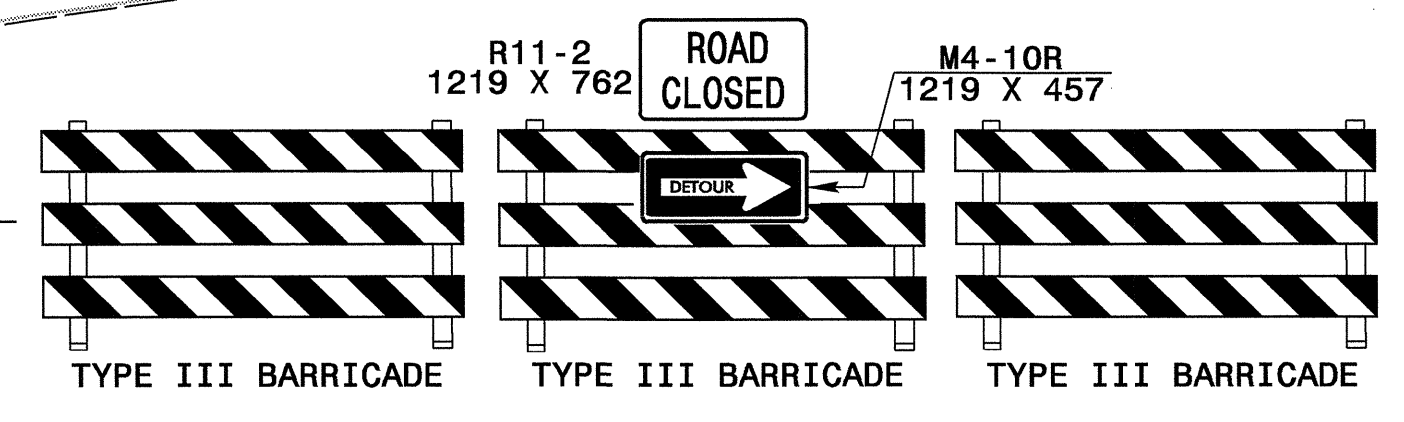


★ INDICATES SIGNALIZED INTERSECTION

SEE TCP-10 FOR NC 16 SOUTHBOUND OFF-SITE DETOUR

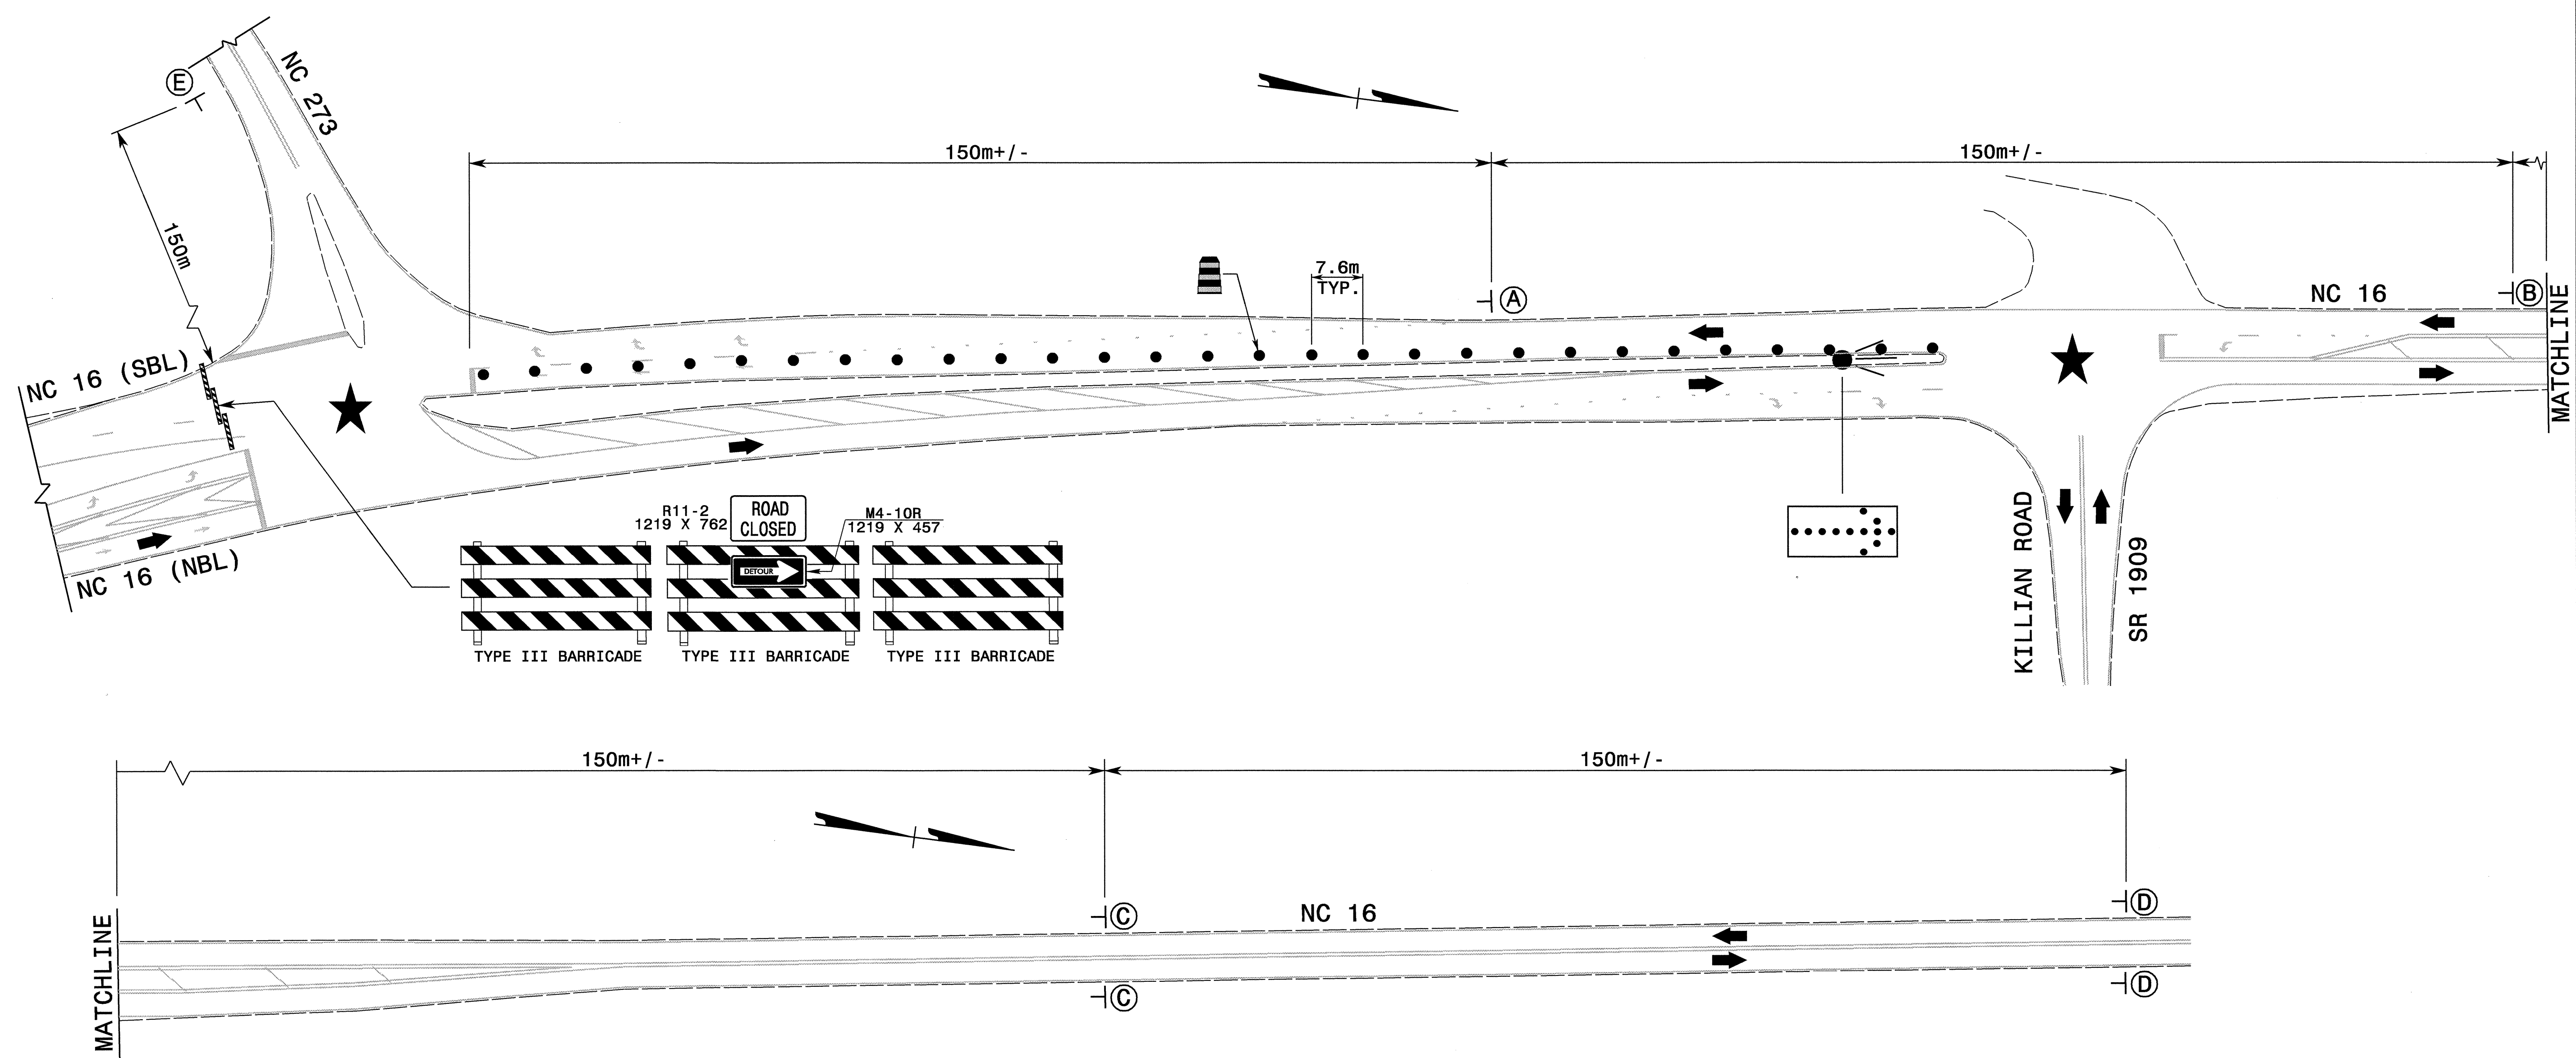

APPROVED: *[Signature]* DATE: *[Date]*

SEAL

PHASE III OFFSITE DETOUR DETAILS

SCALE: 1 : 500
 DATE: 09 / 01 / 04
 DWG. BY: SBC
 DESIGN BY: SBC
 REVIEWED BY: CLM

REVISIONS

CADD FILE