



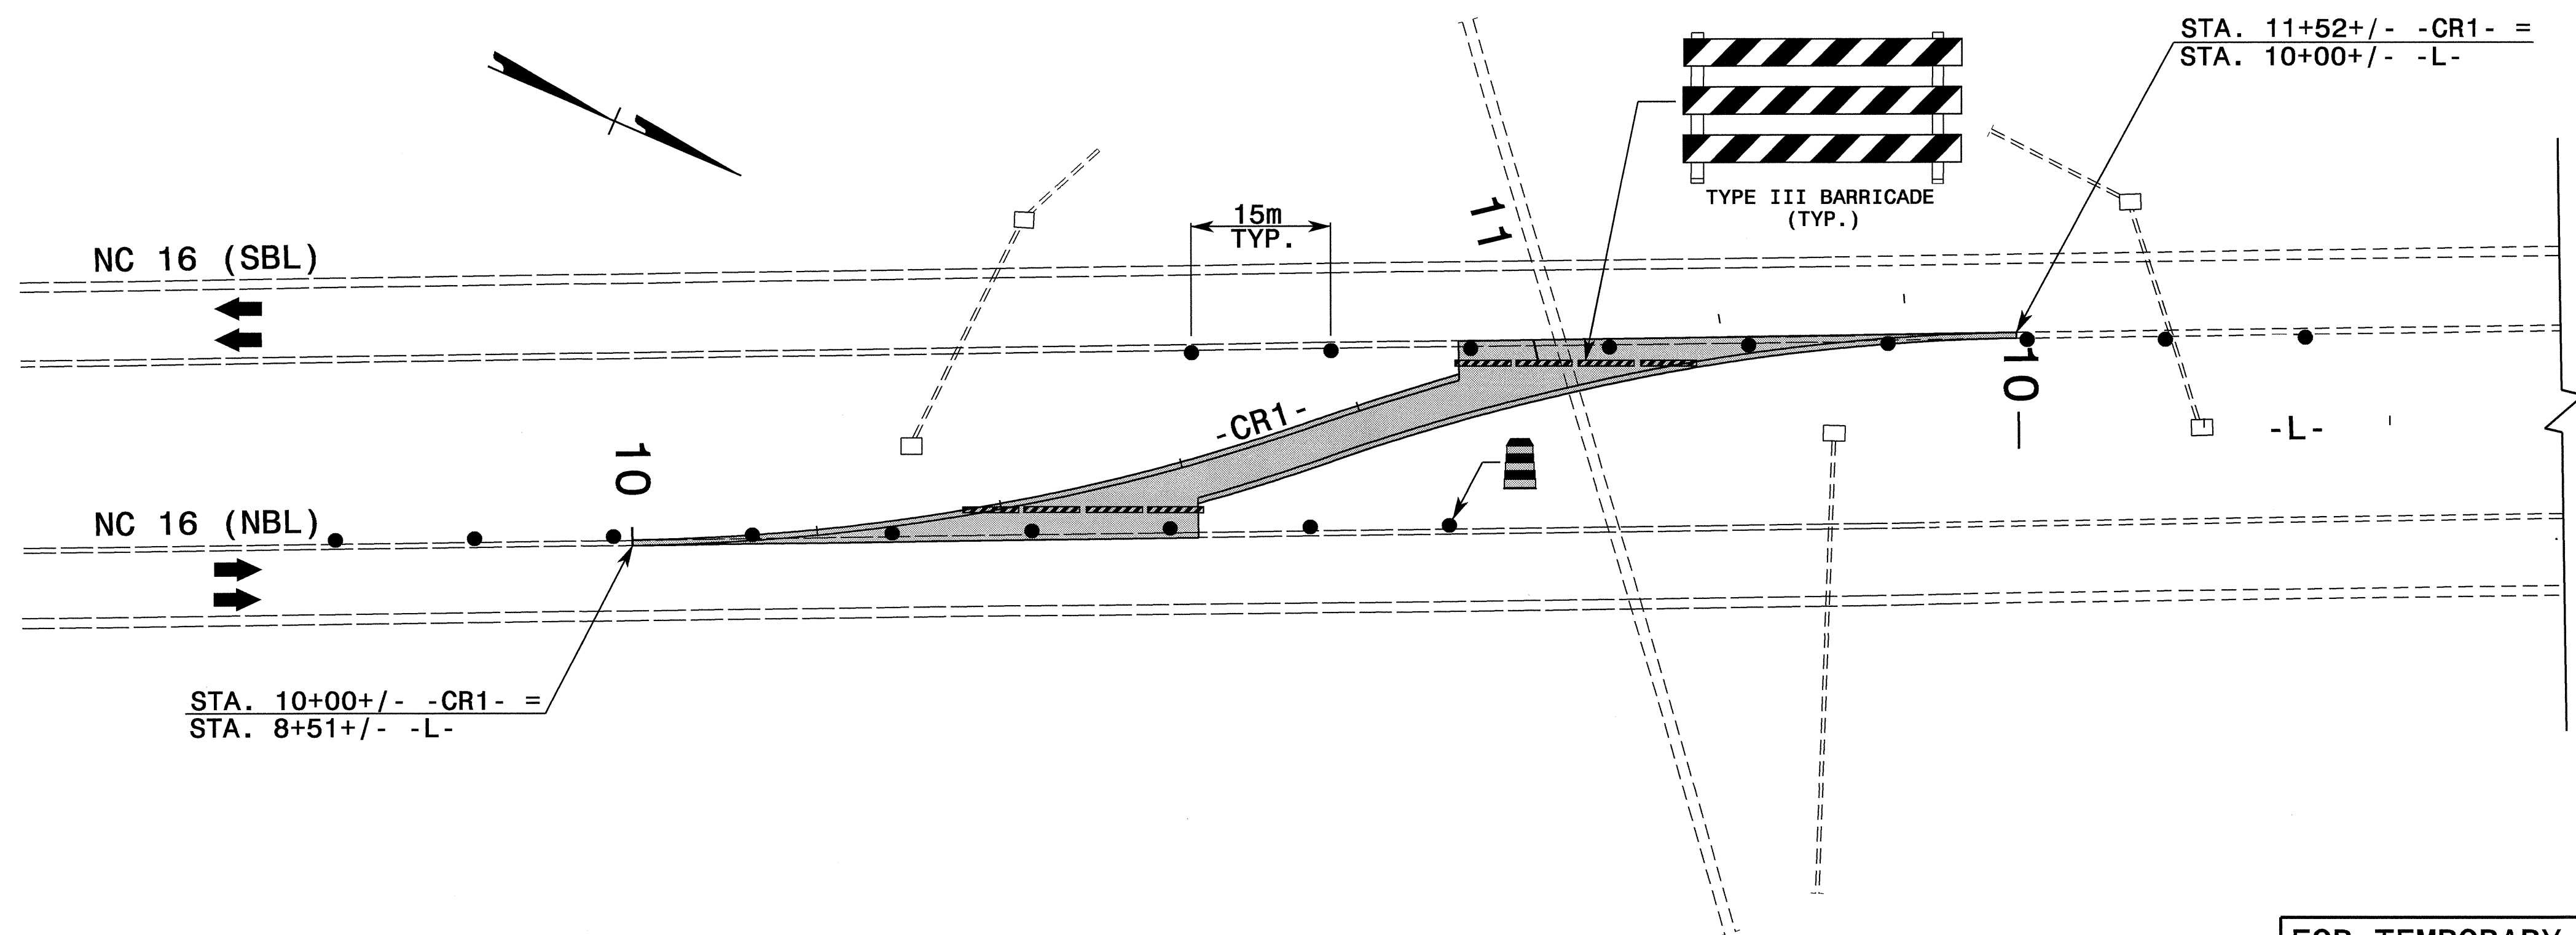

PROJ. REFERENCE NO.	SHEET NO.
R-2206AA	TCP-6

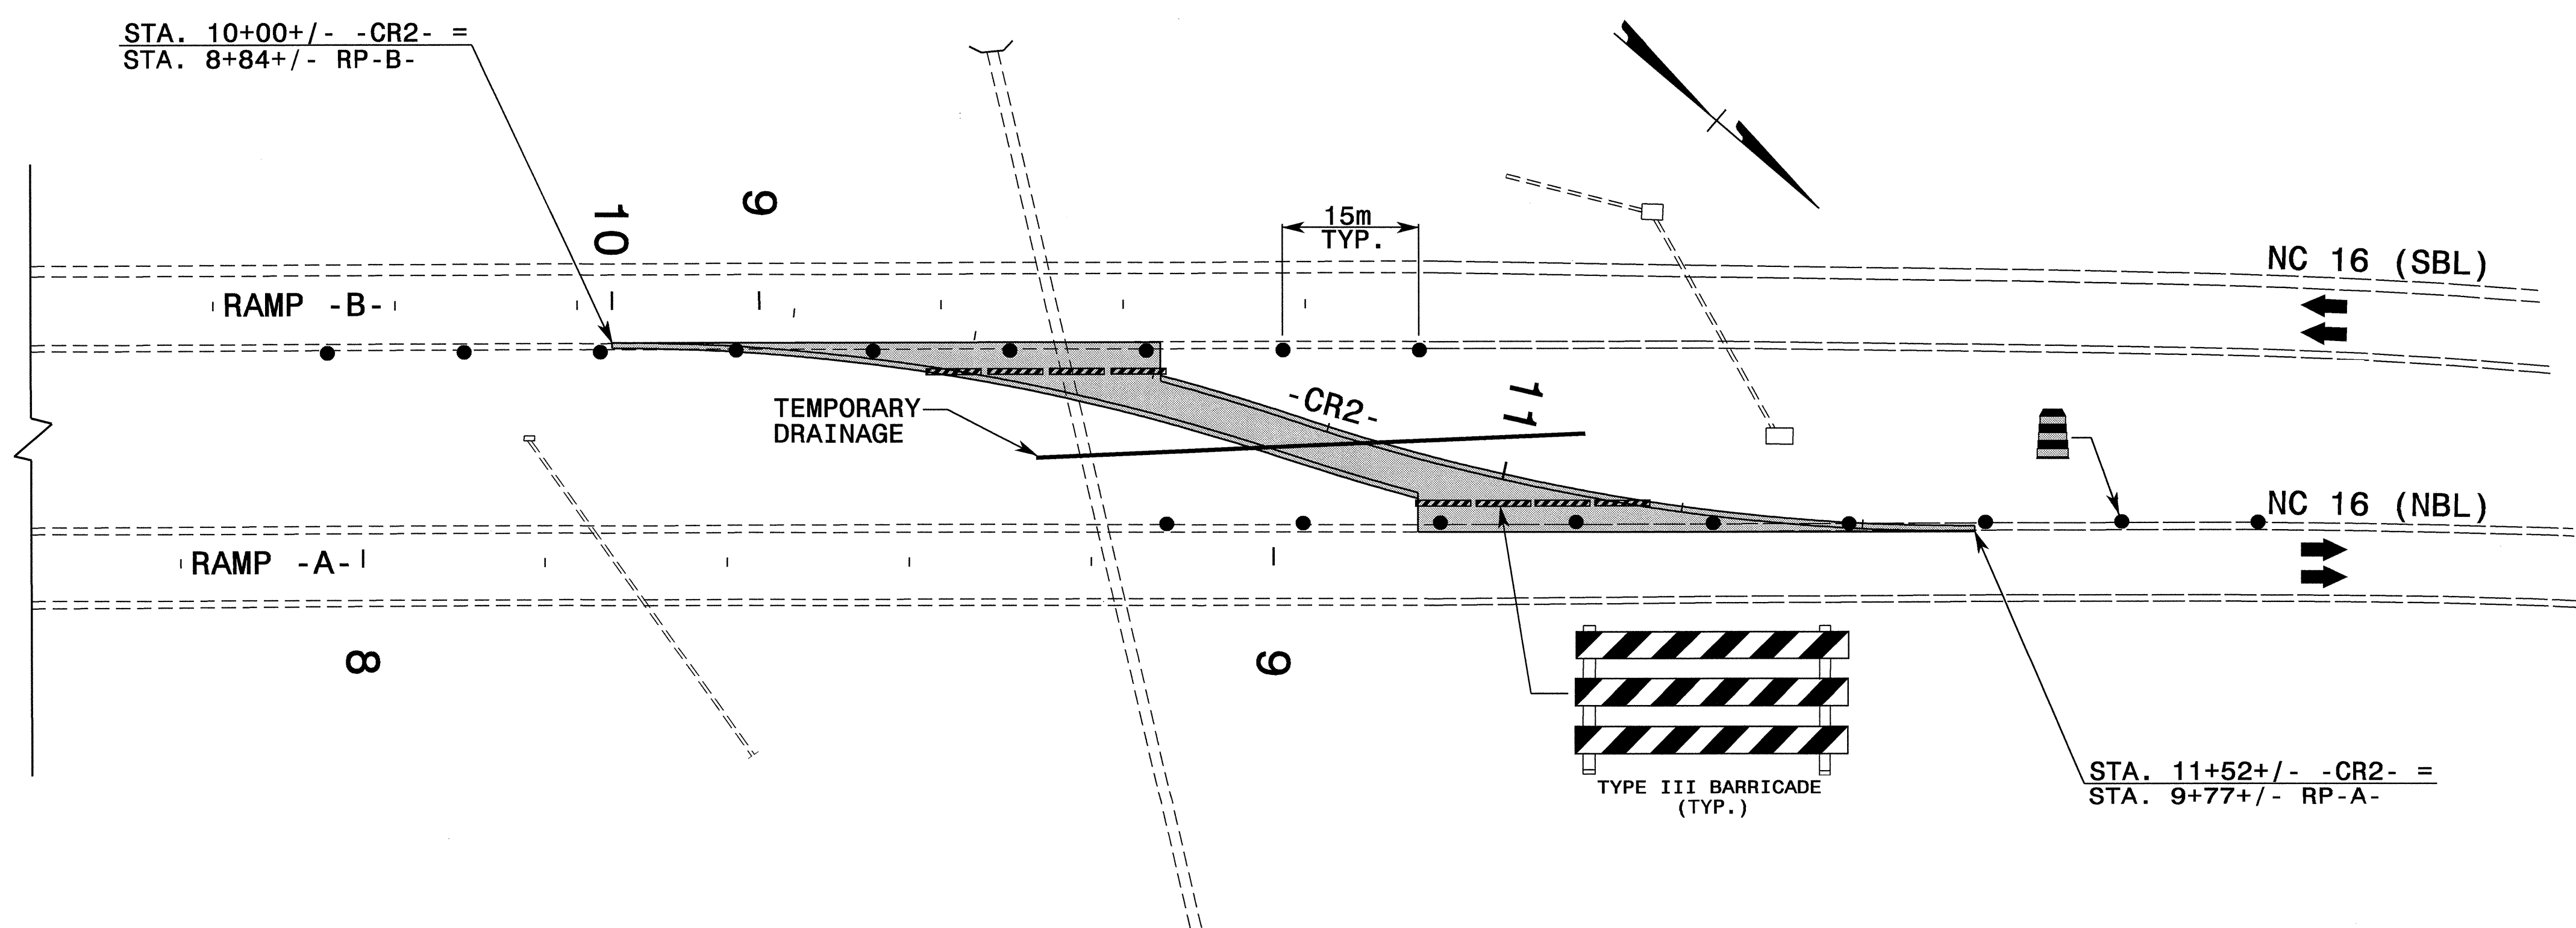

FOR TEMPORARY MEDIAN CROSSOVER DESIGN SEE ROADWAY PLANS



24-SEP-2004 08:45
 J:\TCP\R2206AA\IC-TCP06.dgn
 SC00TS AT TEIC206428

APPROVED: <i>[Signature]</i> DATE: 09/01/04	PHASE II DETAILS	
SCALE: 1 : 500		REVISIONS
DATE: 09/01/04		
DWG. BY: SBC		
DESIGN BY: SBC		
REVIEWED BY: CLM		CADD FILE