


SECTION THROUGH B2 BORINGS

PROJECT 8.2970601 B-3485
 COUNTY MACON
 SHEET 6 OF 26

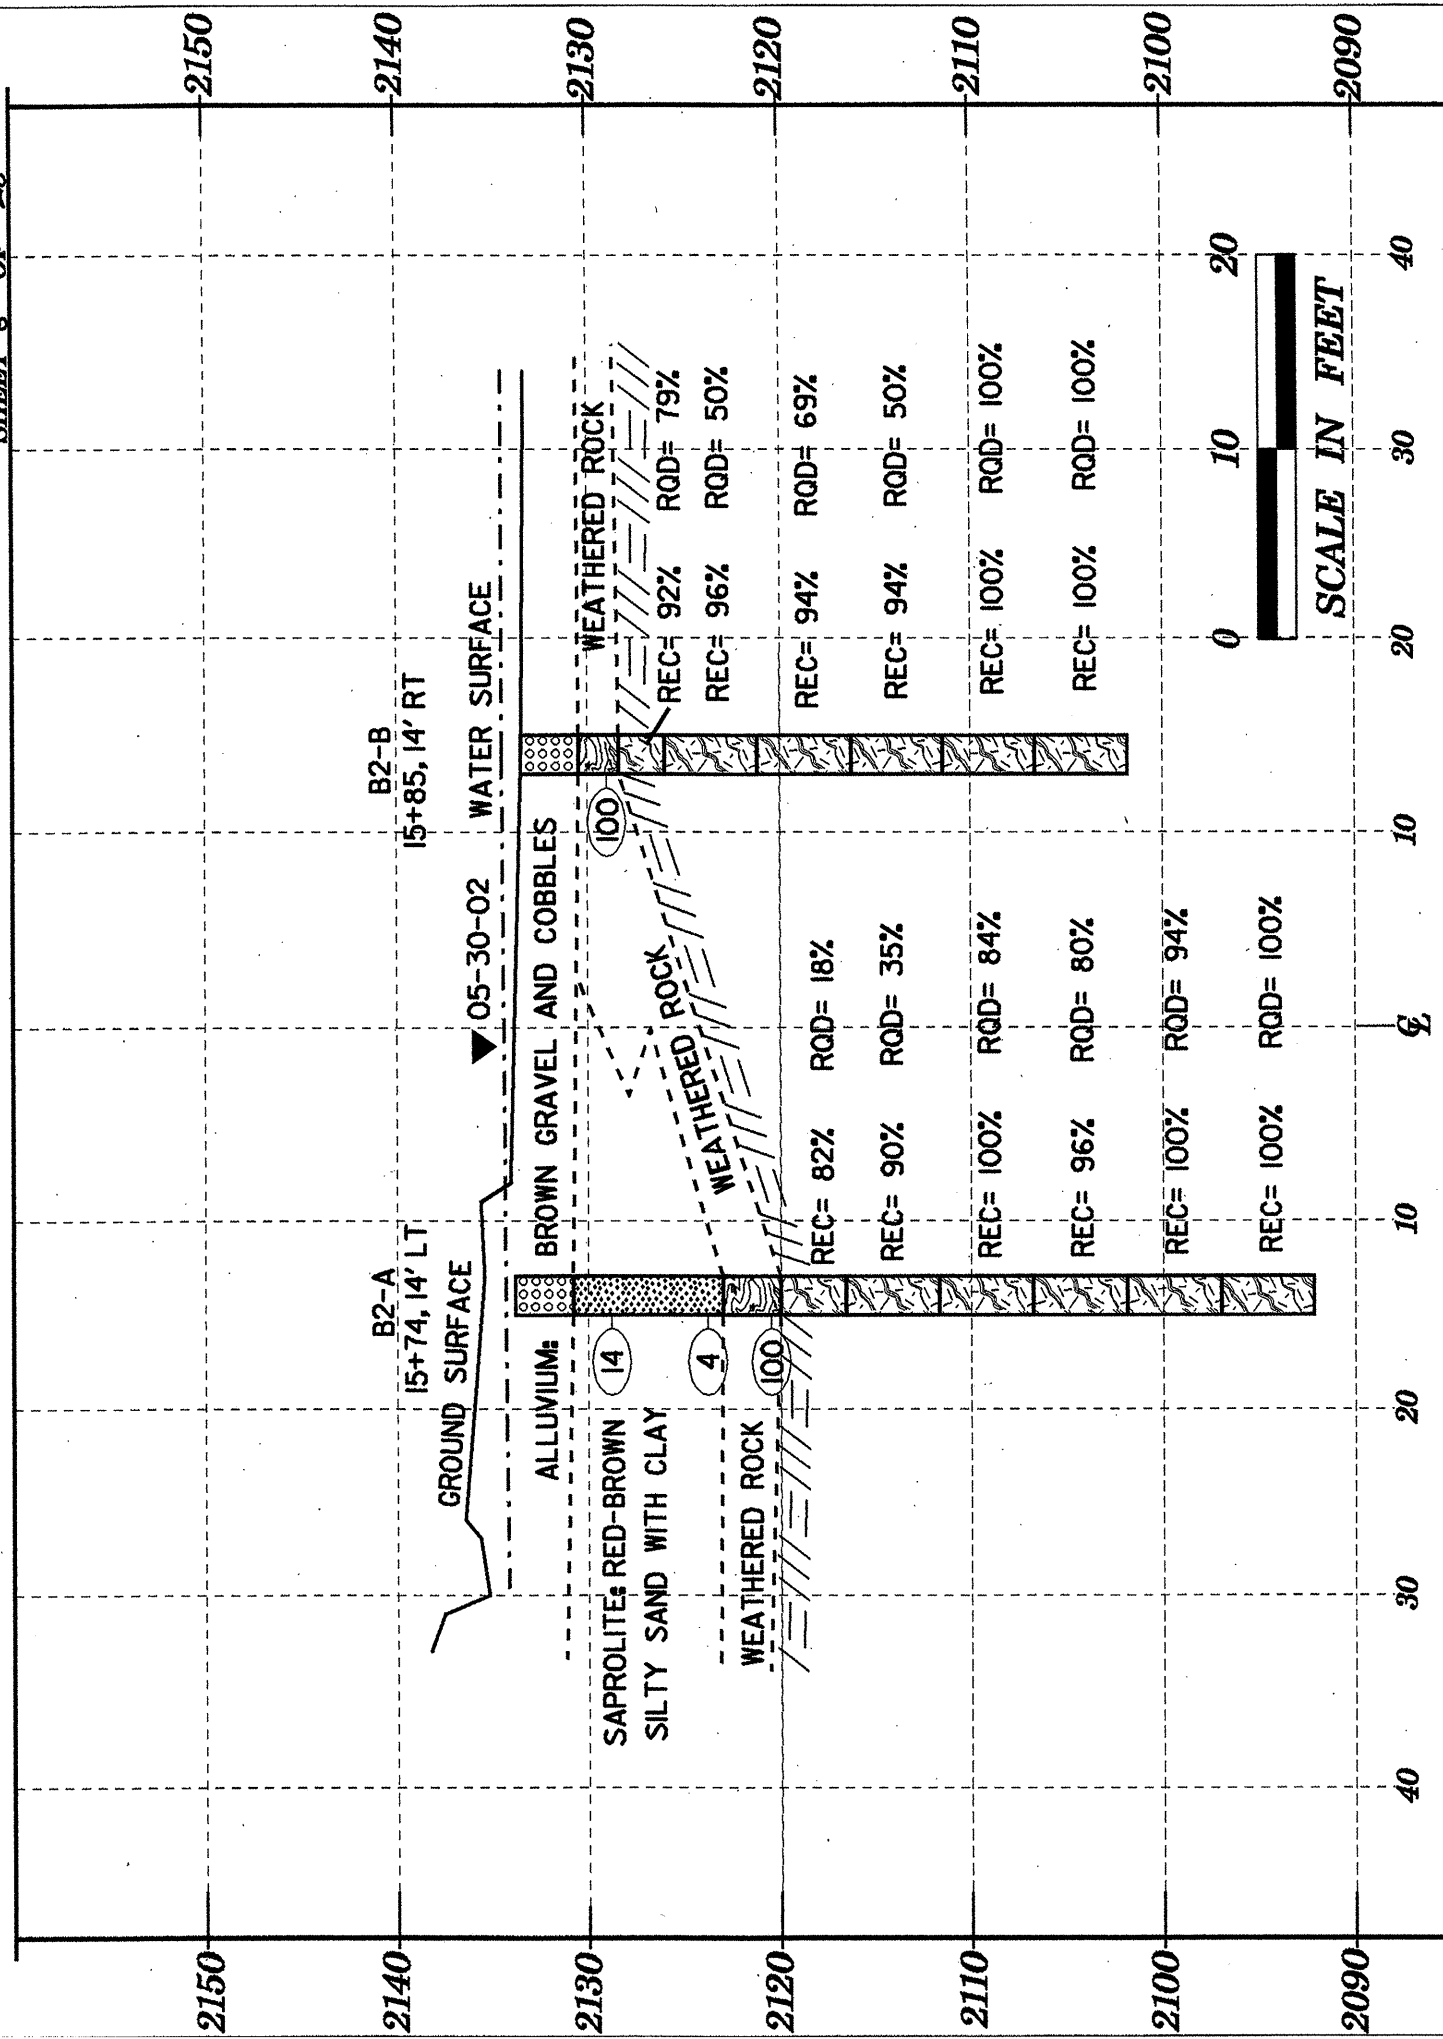

SECTION THROUGH EB-2 BORINGS

PROJECT 8.2970601 B-3485
 COUNTY MACON
 SHEET 6 OF 26

