


BEGIN APPROACH SLAB
-L- STA.14+60.00

BEGIN BRIDGE
-L- STA.14+72.00

END BRIDGE
-L- STA.16+32.00

END APPROACH SLAB
-L- STA.16+44.00

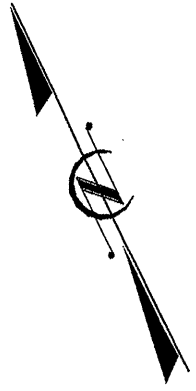

0 20 40
SCALE IN FEET