
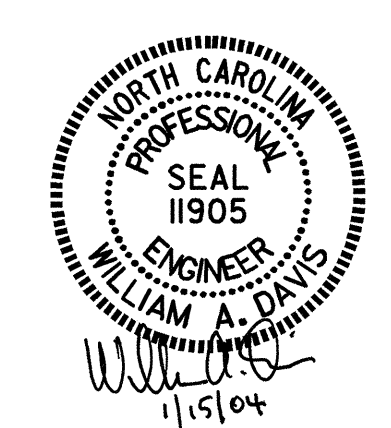
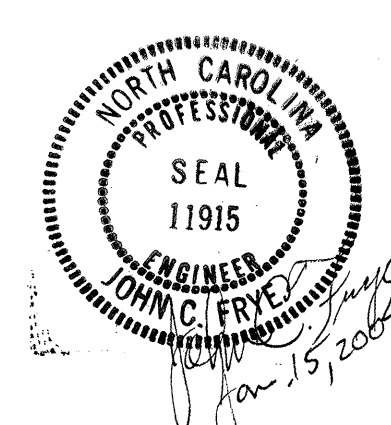
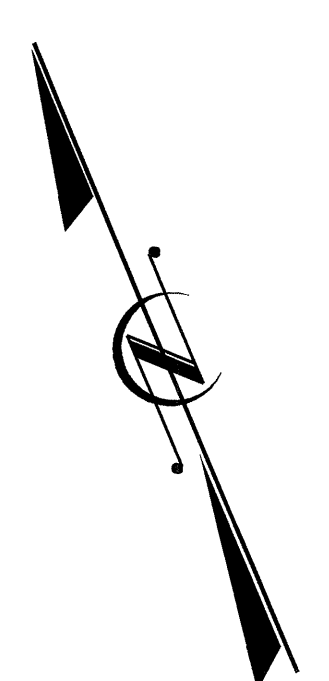
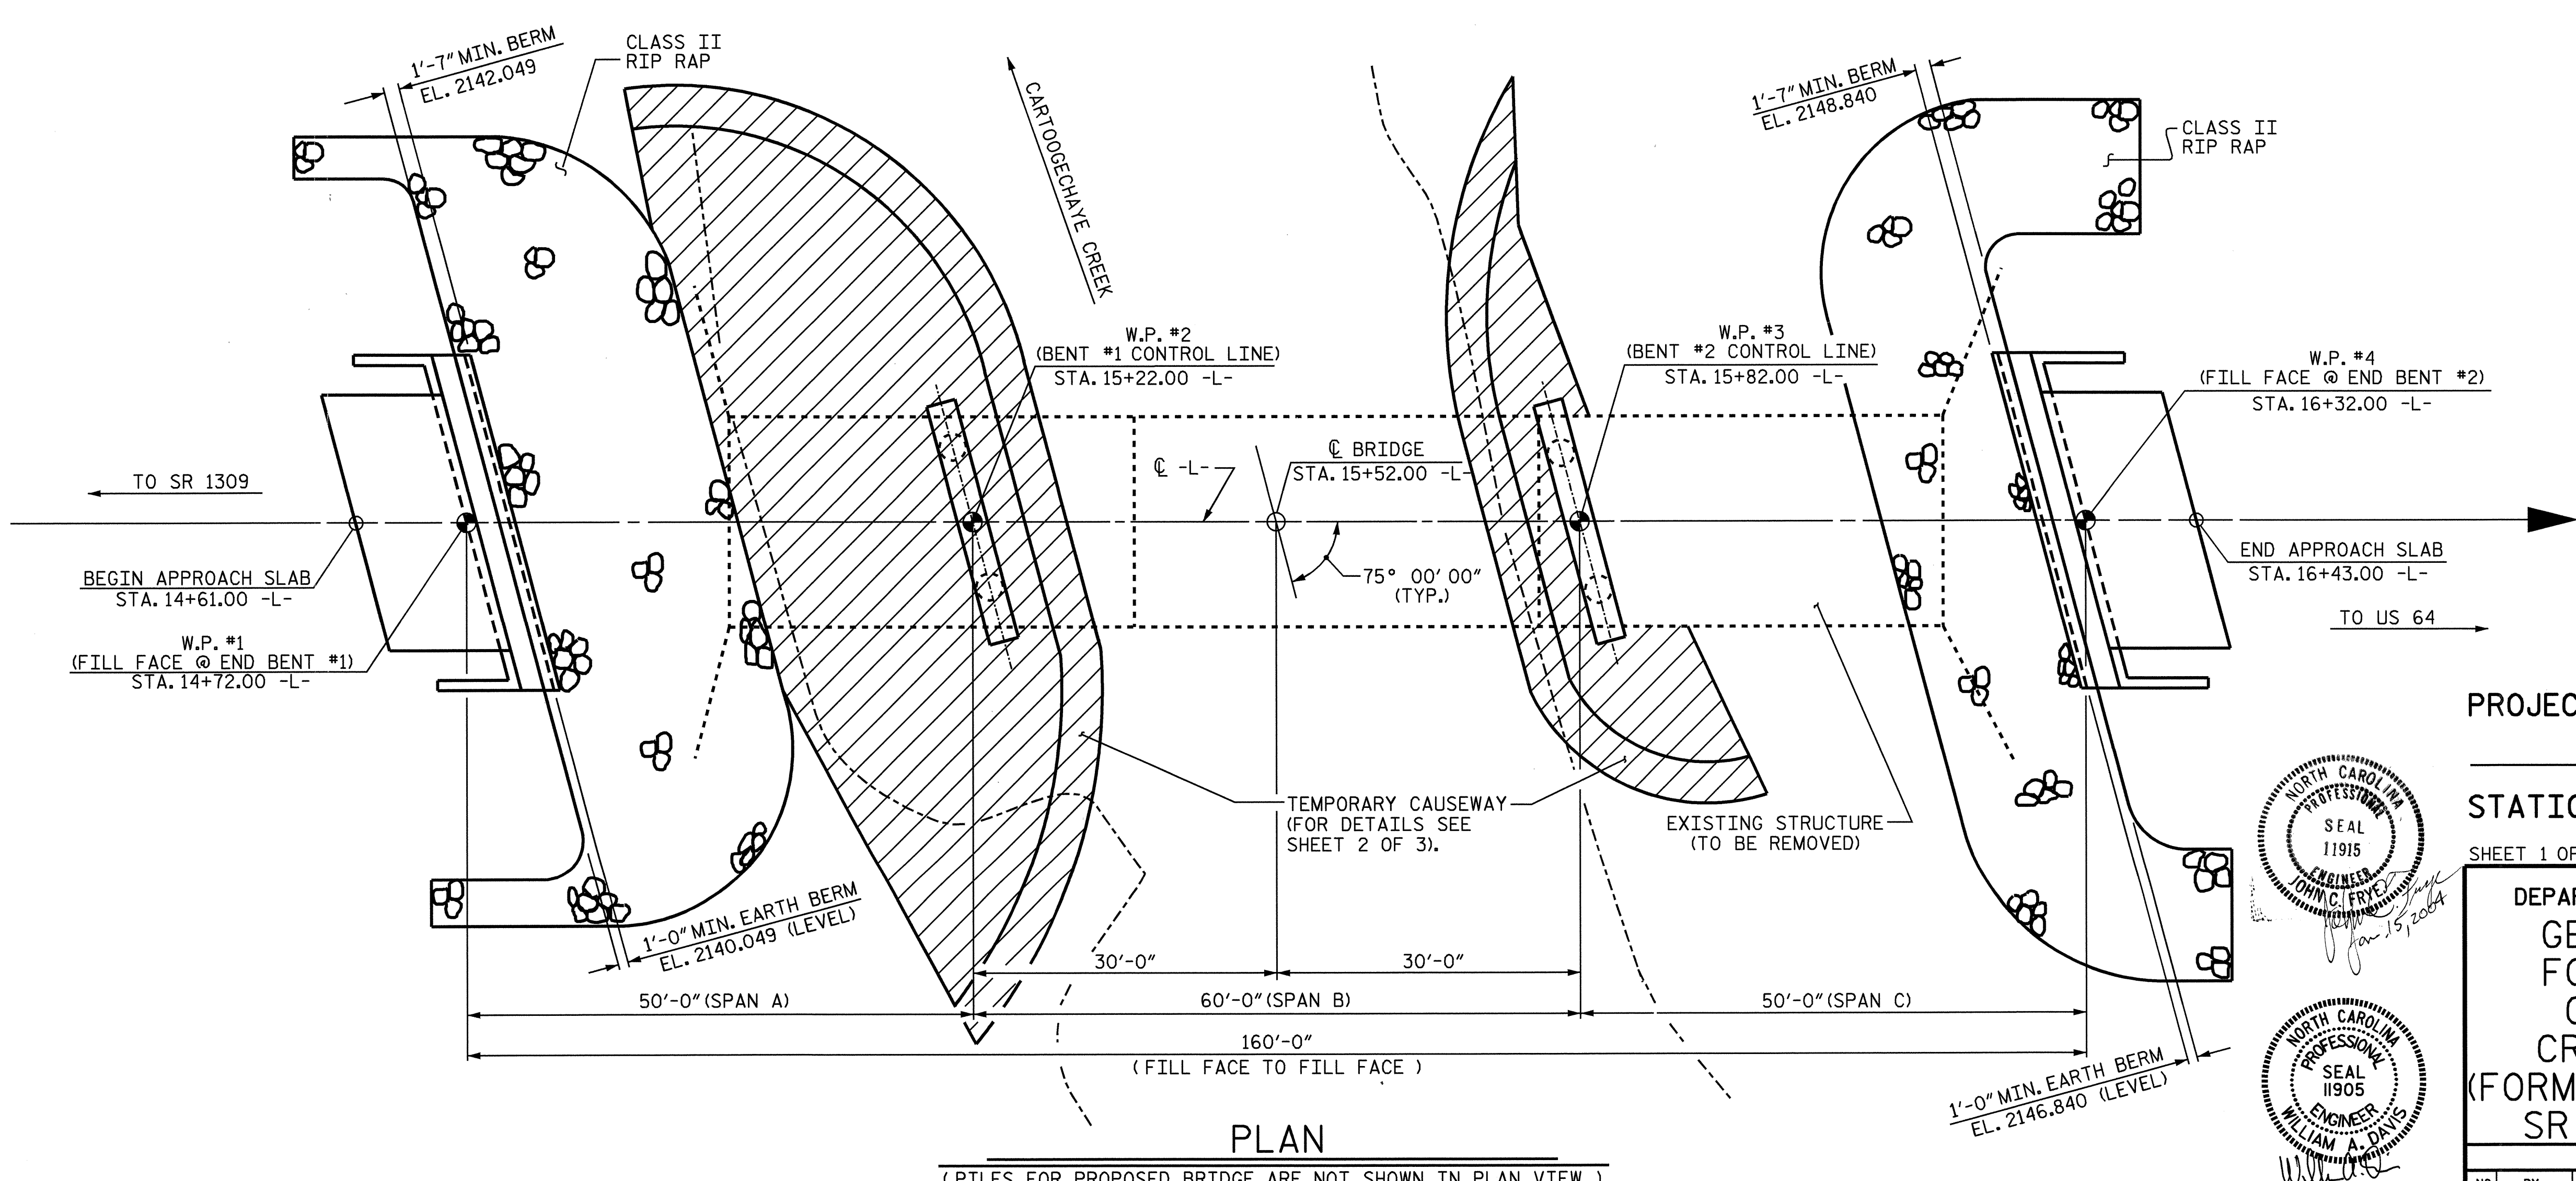


2160
 2155
 2150
 2145
 2140
 2135
 2130
 2125
 2120

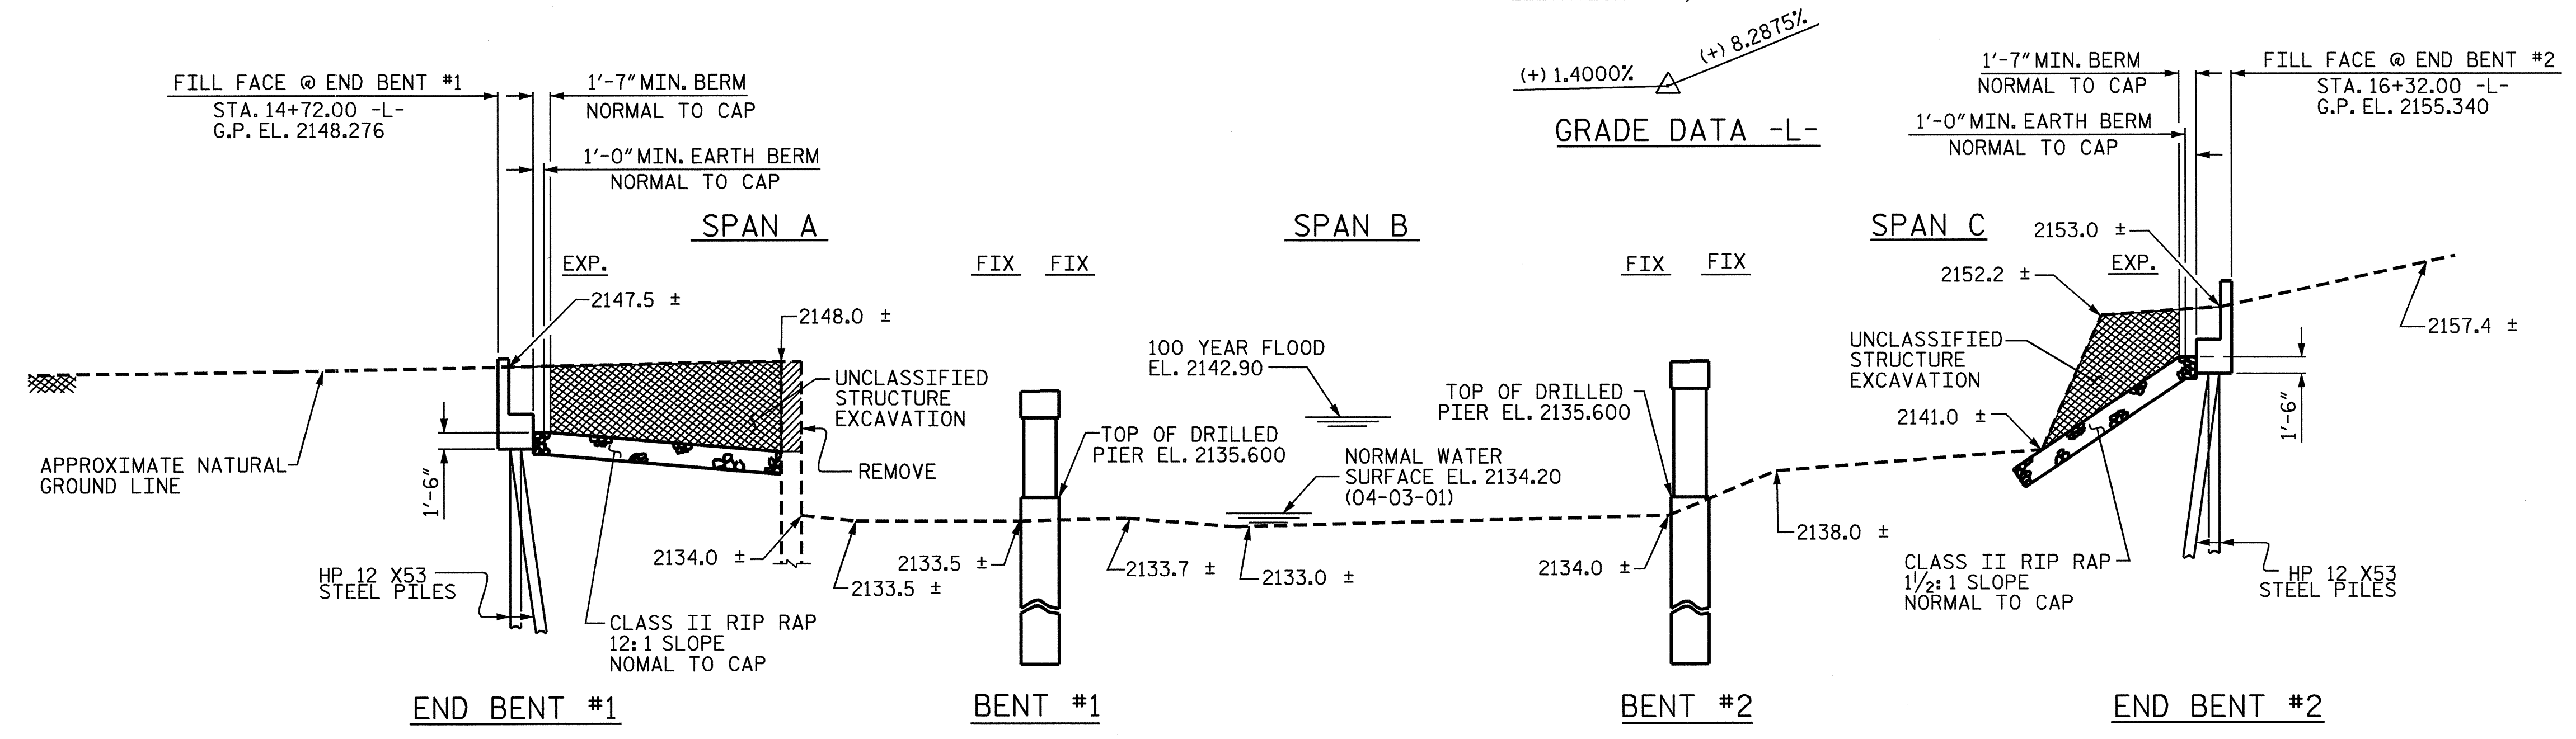

PROJECT NO. B-3485
MACON COUNTY
 STATION: 15+52.00 -L-
 SHEET 1 OF 3 REPLACES BRIDGE NO. 16

STATE OF NORTH CAROLINA
 DEPARTMENT OF TRANSPORTATION
 RALEIGH
 GENERAL DRAWING
 FOR BRIDGE OVER
 CARTOOGECCHAYE
 CREEK ON SR 1470
 (FORMERLY 1309) BETWEEN
 SR 1309 AND US 64

DRAWN BY : S. P. LAM/JGK DATE : 6/21/02
 CHECKED BY : J. D. HAWK DATE : 5/28/03

REVISIONS					SHEET NO.
NO.	BY:	DATE:	NO.	DATE:	S-1
1			3		TOTAL SHEETS
2			4		32