




END PROJECT
(STA. 18+70.00)

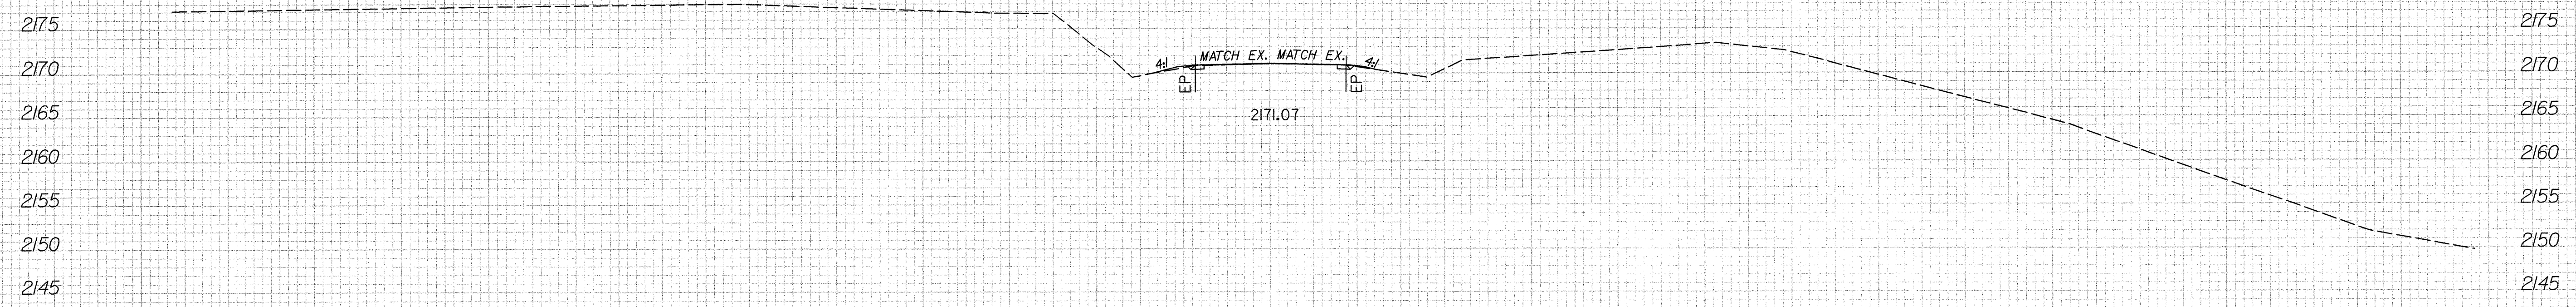

18+50

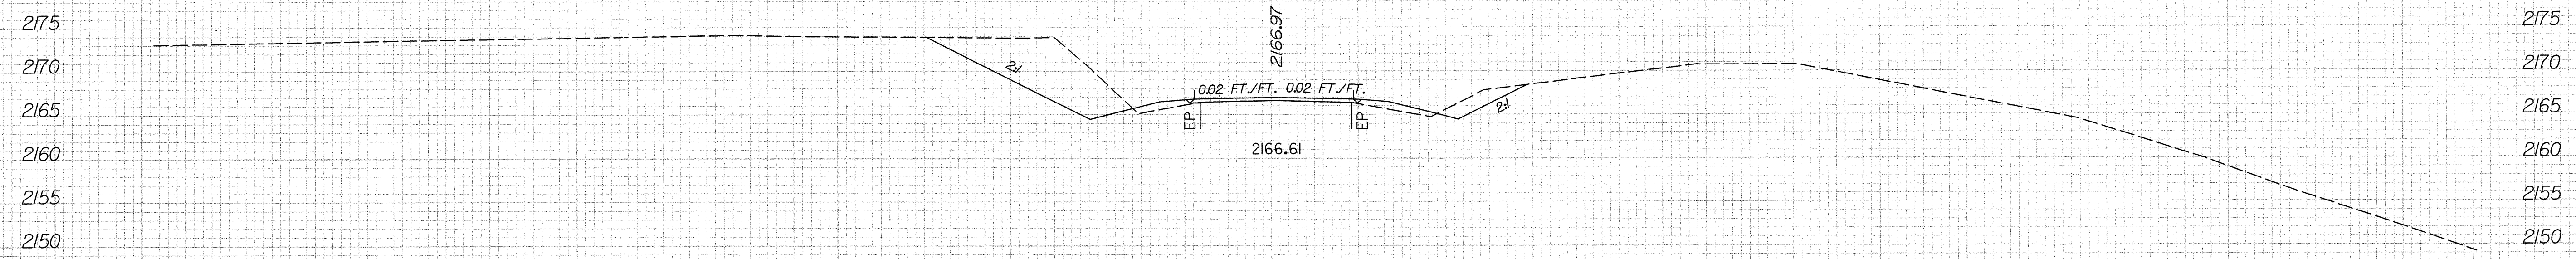

18+00

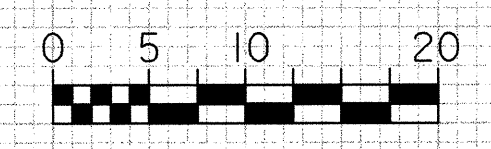

-L-

100

50

0

50

100