



336S CABINET
FRONT VIEW

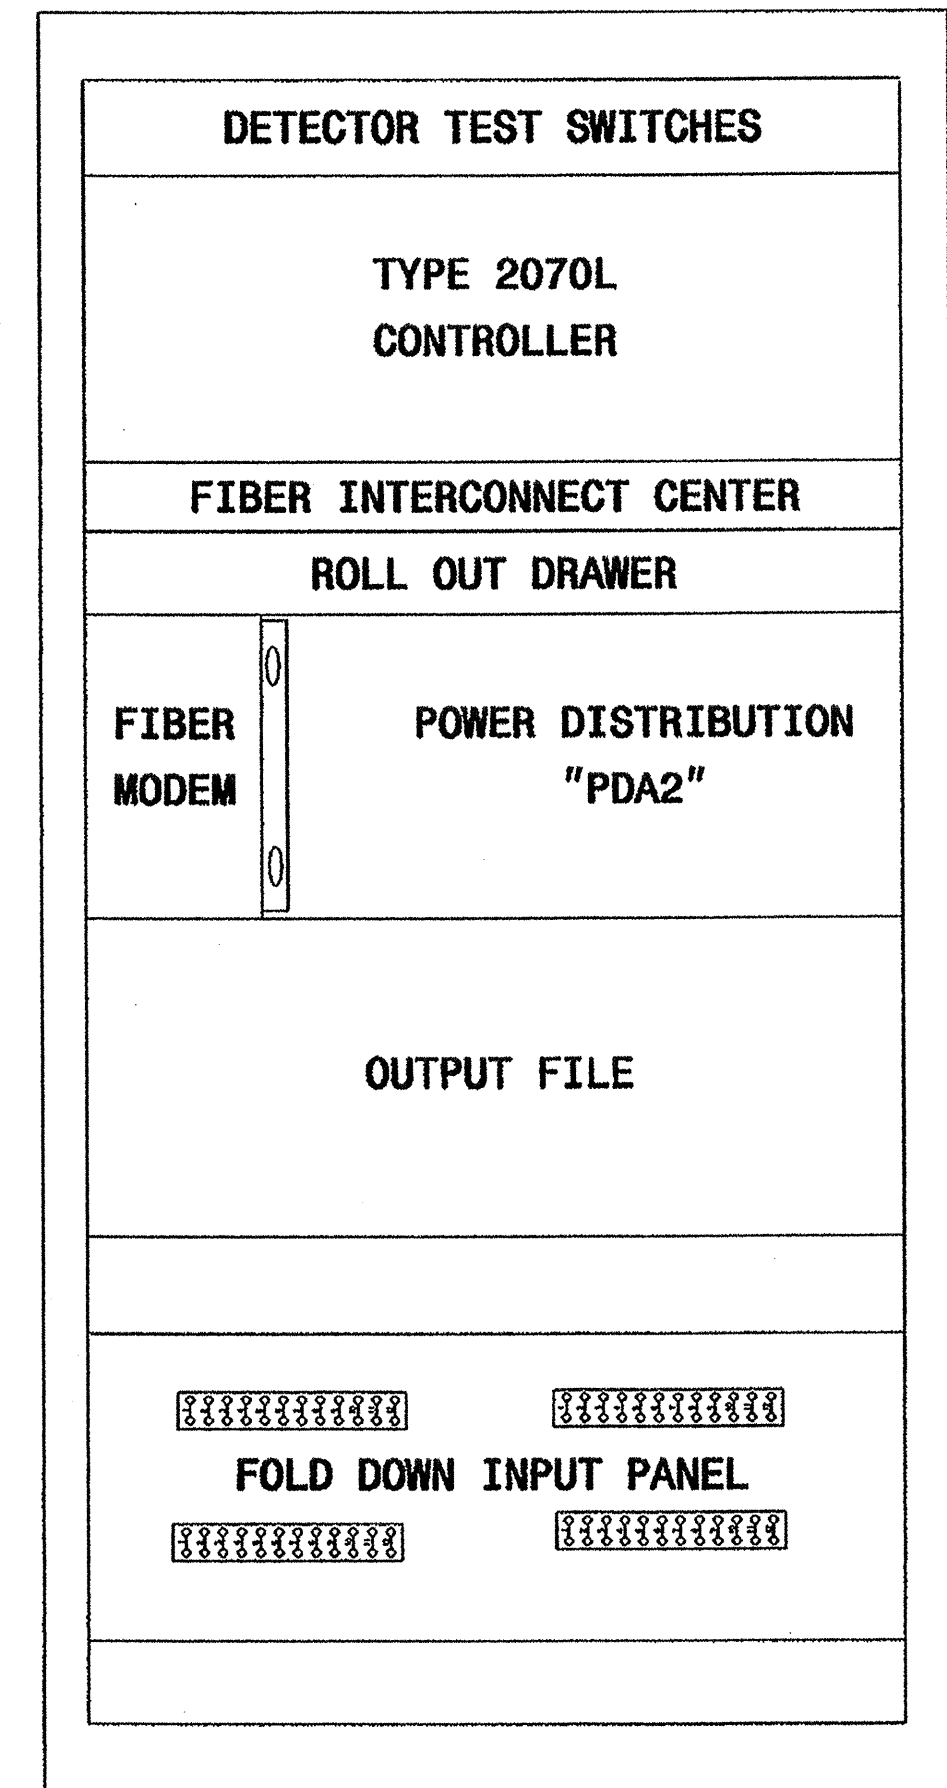

336S CABINET
REAR VIEW

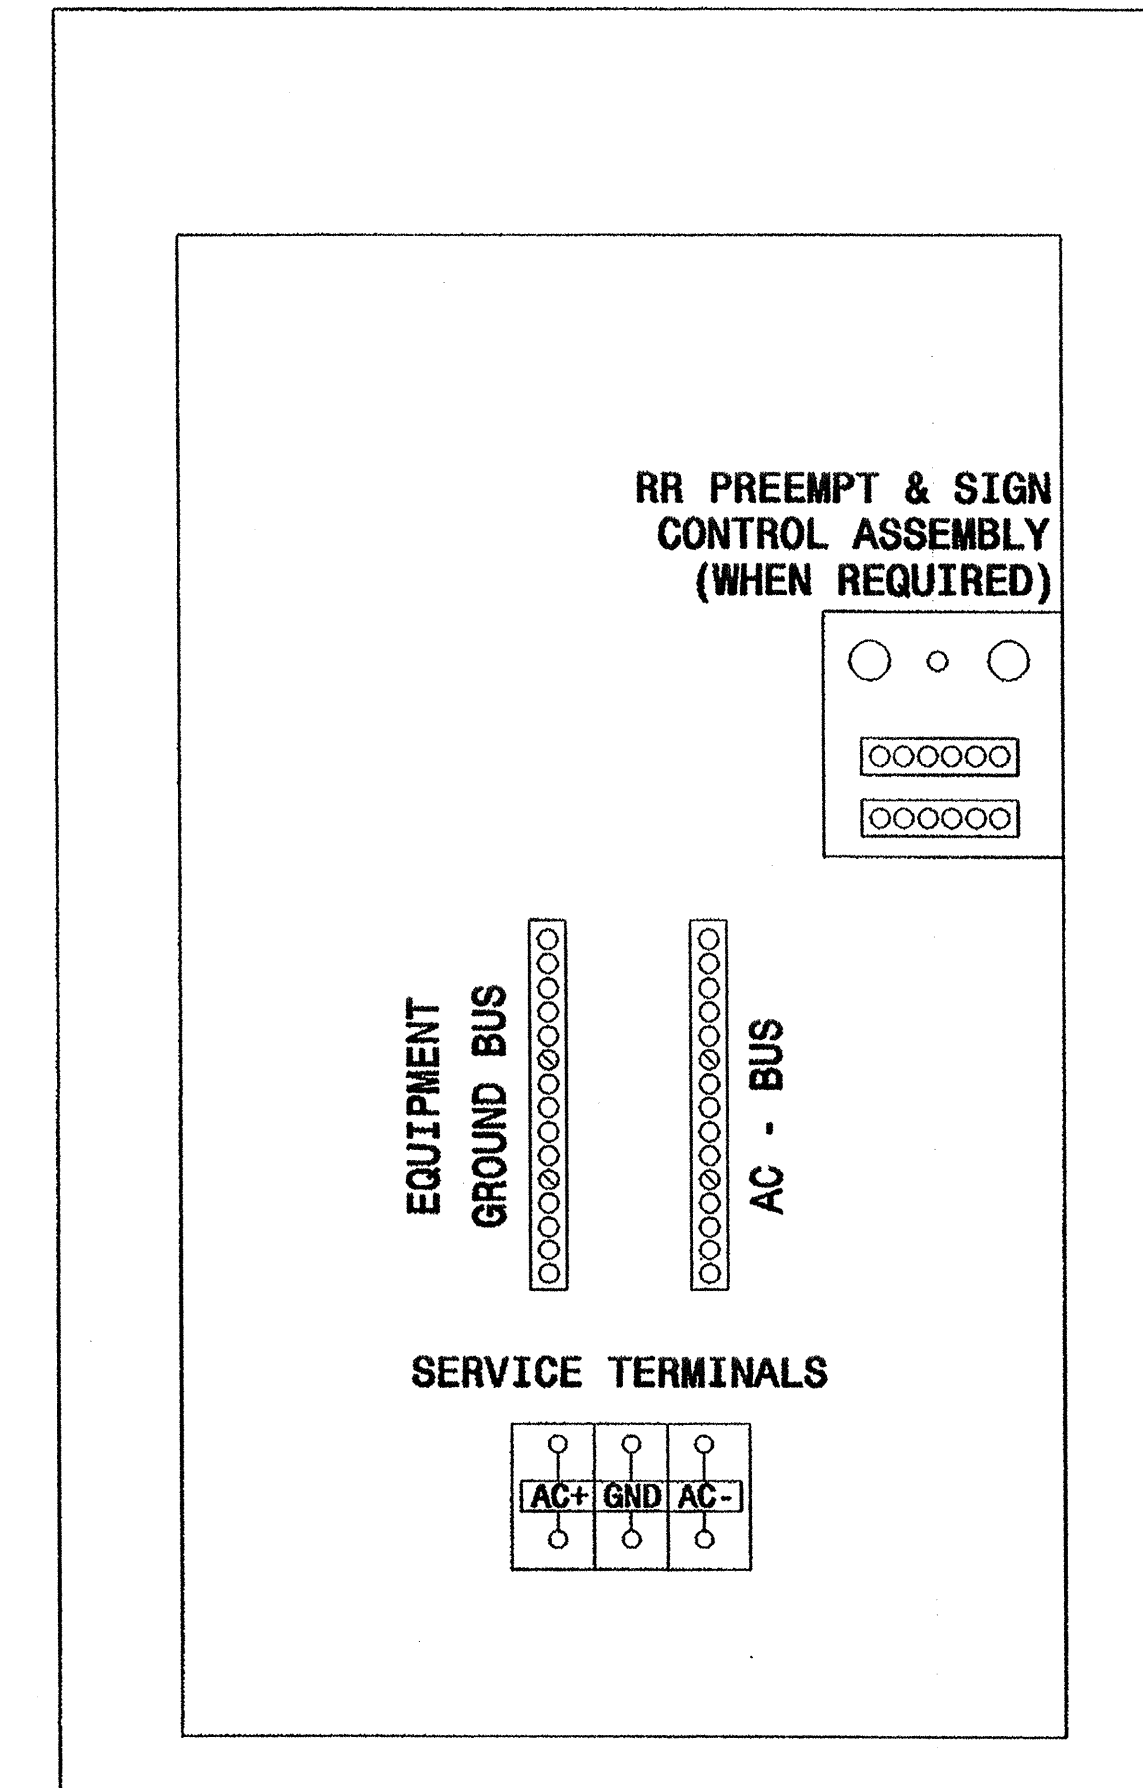

336S CABINET
REAR VIEW
RIGHT SIDE

NOTES

- PROVIDE A 50 MM SPACE BETWEEN THE CONTROLLER AND THE ROLL OUT DRAWER TO ACCOMMODATE A FIBER INTERCONNECT CENTER.
- INSTALL POWER LINE SURGE PROTECTION INSIDE POWER DISTRIBUTION ASSEMBLY.

13-Nov-2002 10:54
336S170 Cab.mxd
P.L.Alexander

Typical Drawing

	Prepared in the Office of: Cabinet Component Layout 170 Cabinet Model 336S with 2070L Controller		SEAL
	PLAN DATE: October 2002 PREPARED BY: P L Alexander	REVIEWED BY: REVIEWED BY:	
REVISIONS			INIT. DATE _____
222 N. McDowell St., Raleigh, NC 27603			SIG. INVENTORY NO. NA