


END BENT ONE CROSS SECTION
 *(This Bent Is Along A 60° Skew)

8.2860401
 B-2583
 MADISON CO.

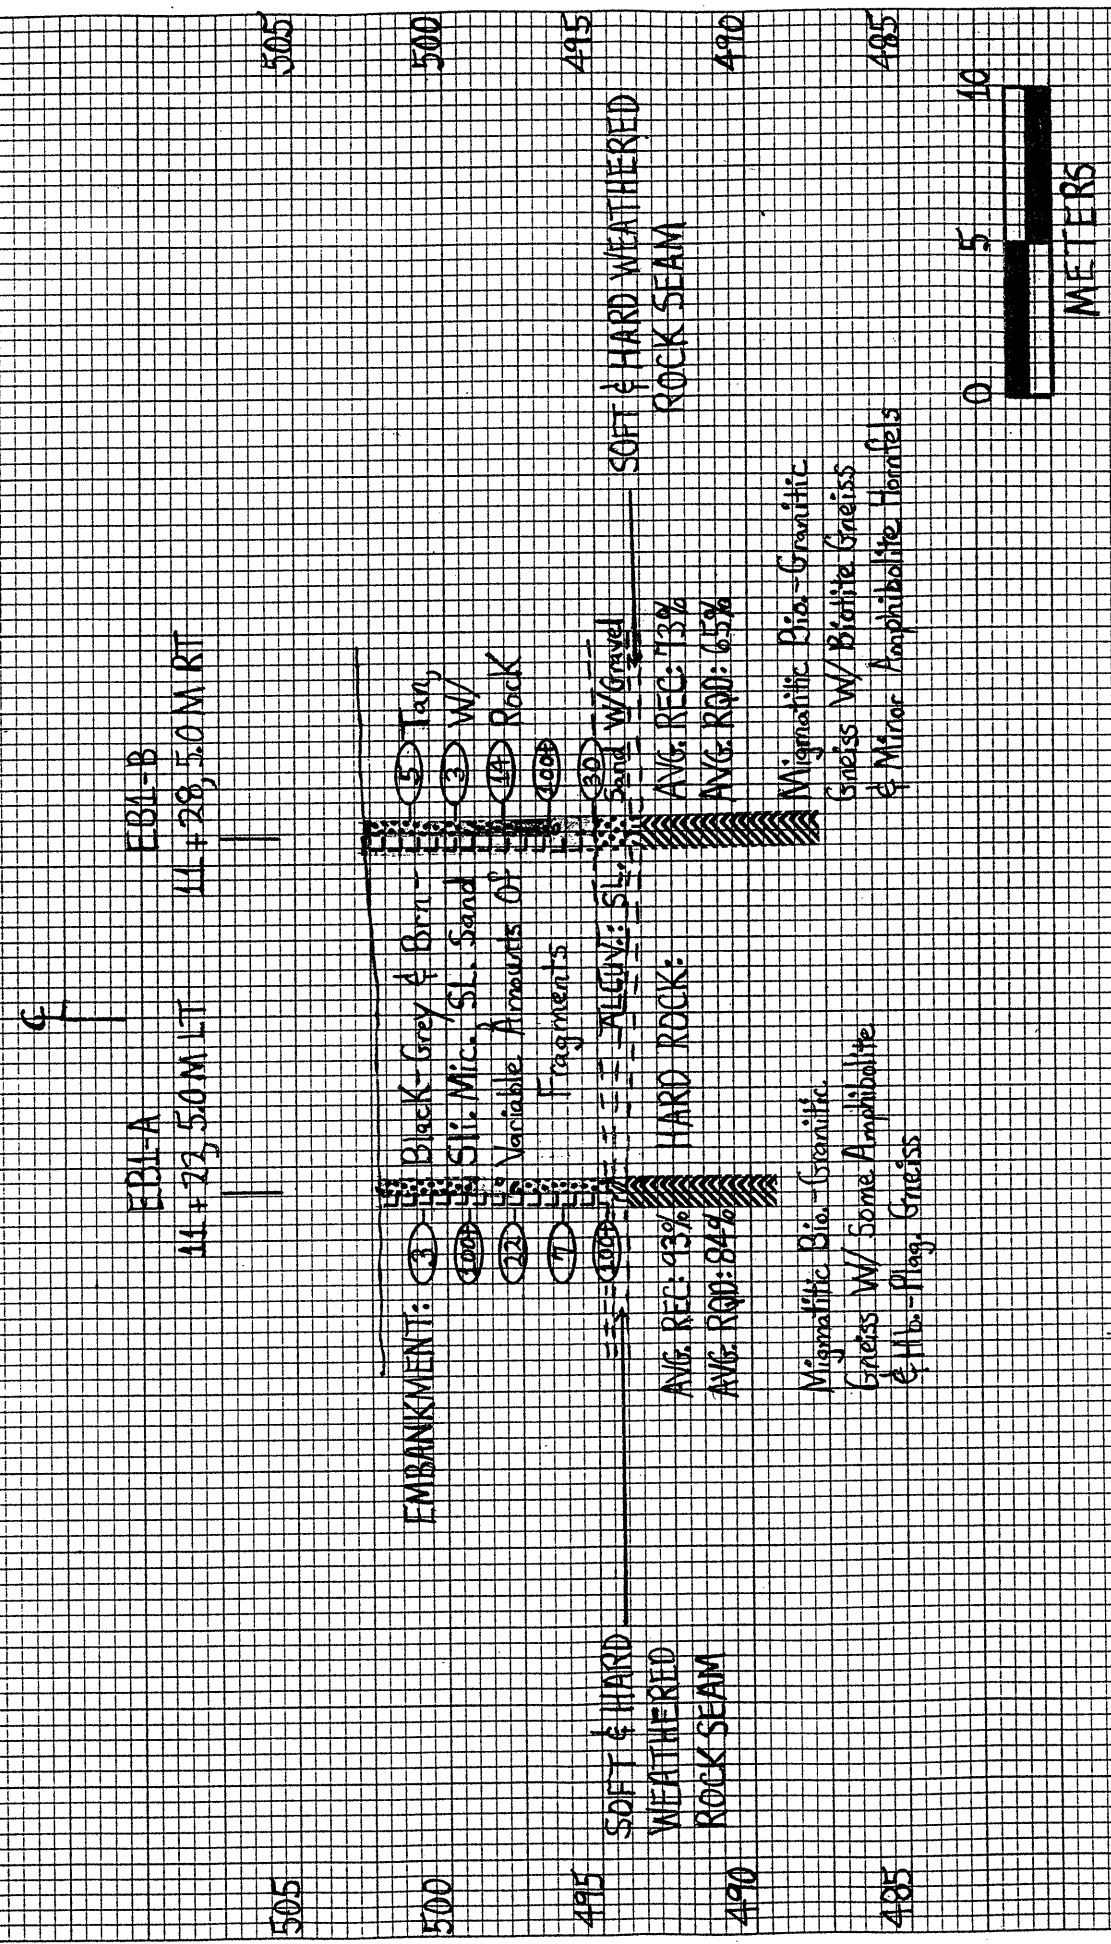

BENT ONE CROSS SECTION

8.2860401
 B-2583
 MADISON CO.

