


CROSS SECTION THROUGH INTERIOR BENT I

60F36
8.2860401
B-2583
MADISON CO

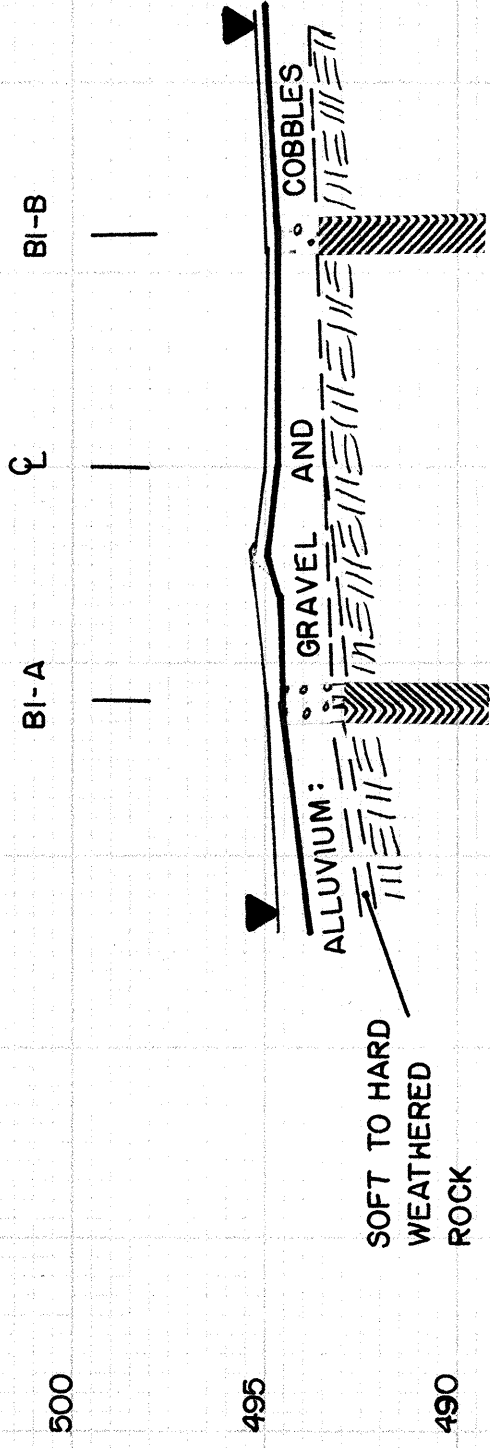

METERS



SKEW = 90°