


# CROSS SECTION THROUGH END BENT I

50F36


8.2860401  
B-2583  
MADISON CO

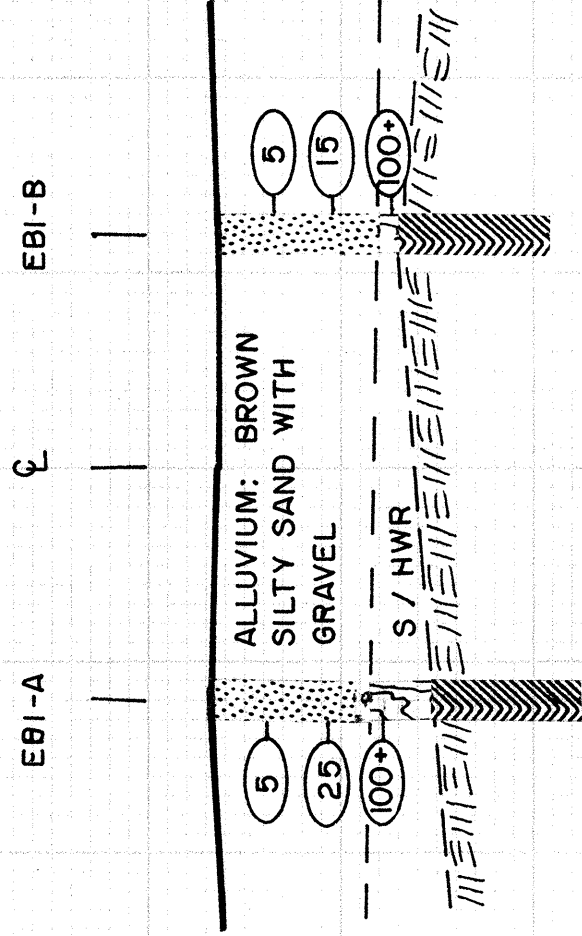

500

495

490

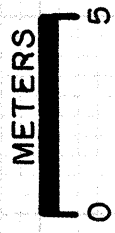

SKEW = 90°