


PLAN
(TOP OF SLAB)

PROJECT NO. B-2583
MADISON COUNTY
 STATION: 11+03.00 -Y1-

SHEET 1 OF 2

STATE OF NORTH CAROLINA
 DEPARTMENT OF TRANSPORTATION
 RALEIGH

SUPERSTRUCTURE
 B BAR LAYOUT
 SPAN C (TOP OF SLAB)

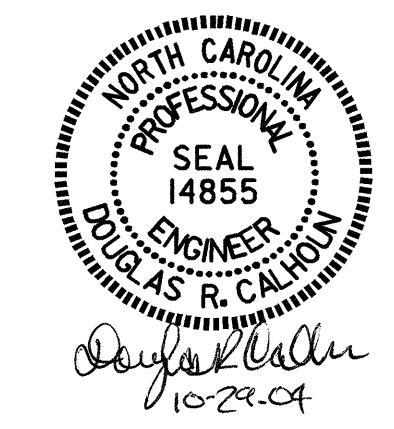

REVISIONS						SHEET NO.	
NO.	BY:	DATE:	NO.	BY:	DATE:	S-78	
1			3			TOTAL SHEETS 112	
2			4				

DRAWN BY : T. A. HARRIS DATE : 11/7/02
 CHECKED BY : W. S. ARAFAT DATE : 5/16/04