

PLAN OF SPAN C


FOR "B" BAR REINFORCING STEEL, SEE "B BAR LAYOUT" SHEETS.
 ▲ FOR REINFORCING STEEL (#16 S6) IN SLAB AND CLASSIC CONCRETE BRIDGE RAIL, SEE "CLASSIC CONCRETE BRIDGE RAIL AND SIDEWALK" SHEETS.
 PIPE DRAINS MAY BE SHIFTED AS NECESSARY TO AVOID CONFLICTS WITH 150mm RESTRAINED JOINT WATER MAIN

PROJECT NO. B-2583
 MADISON COUNTY
 STATION: 11+03.000 -Y1-

STATE OF NORTH CAROLINA
 DEPARTMENT OF TRANSPORTATION
 RALEIGH

SUPERSTRUCTURE
 PLAN OF SPAN C

REVISIONS						SHEET NO.
NO.	BY:	DATE:	NO.	BY:	DATE:	S-77
1			3			TOTAL SHEETS
2			4			112

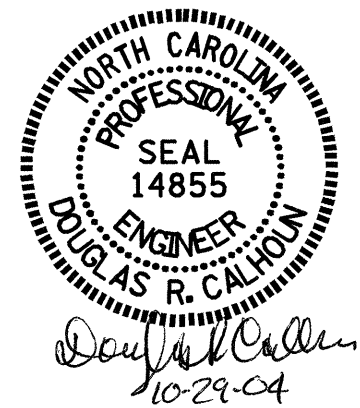

DRAWN BY: T. A. HARRIS DATE: 11/13/02
 CHECKED BY: W. S. ARAFAT DATE: 5/16/04