
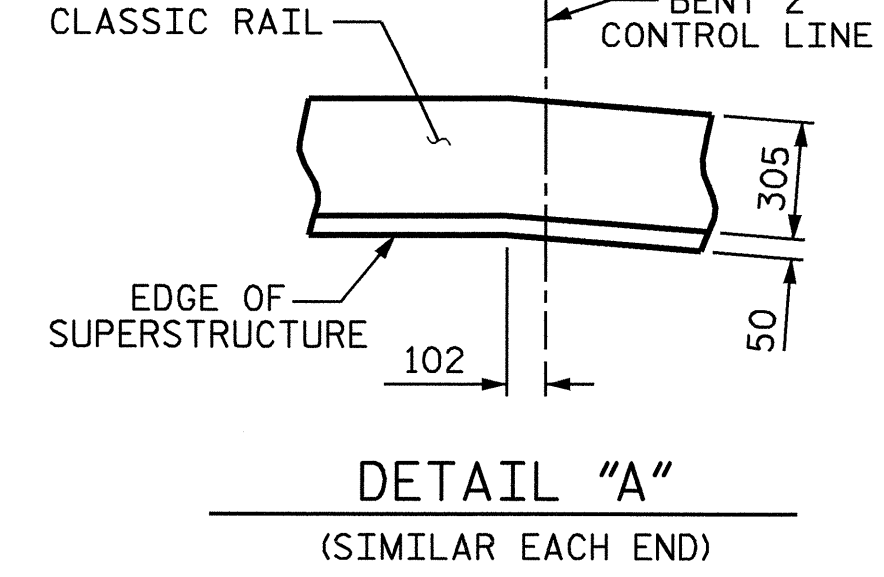


PROJECT NO. B-2583
MADISON COUNTY
 STATION: 11+03.000 -Y1-

STATE OF NORTH CAROLINA
 DEPARTMENT OF TRANSPORTATION
 RALEIGH

**SUPERSTRUCTURE
 PLAN OF SPAN B**

REVISIONS						SHEET NO.
NO.	BY:	DATE:	NO.	BY:	DATE:	S-76
1			3			JR/LS 112
2			4			

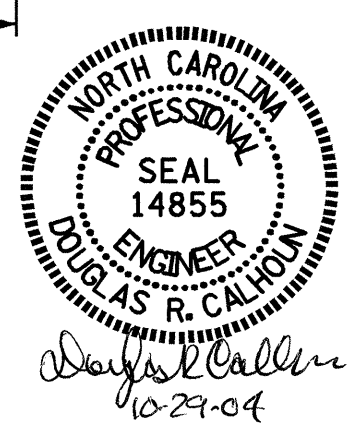

DRAWN BY: T. A. HARRIS DATE: 11/13/02
 CHECKED BY: W. S. ARAFAT DATE: 5/16/04

▲ FOR REINFORCING STEEL (#16 S6) IN SLAB AND CLASSIC CONCRETE BRIDGE RAIL, SEE "CLASSIC CONCRETE BRIDGE RAIL AND SIDEWALK" SHEETS.
 FOR REINFORCING STEEL IN SIDEWALK, SEE "CLASSIC CONCRETE BRIDGE RAIL AND SIDEWALK" SHEETS.