


PLAN OF SPAN A

▲ FOR REINFORCING STEEL (#16 S6) IN SLAB AND CLASSIC CONCRETE BRIDGE RAIL, SEE "CLASSIC CONCRETE BRIDGE RAIL AND SIDEWALK" SHEETS.

FOR REINFORCING STEEL IN SIDEWALK, SEE "CLASSIC CONCRETE BRIDGE RAIL AND SIDEWALK" SHEETS.

PROJECT NO. B-2583
MADISON COUNTY
STATION: 11+03.000 -Y1-

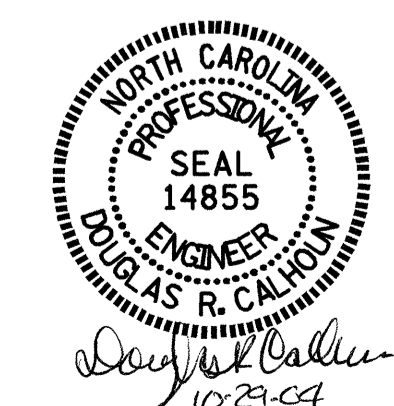

STATE OF NORTH CAROLINA DEPARTMENT OF TRANSPORTATION RALEIGH					
SUPERSTRUCTURE PLAN OF SPAN A					
SHEET NO. S-75					
TOTAL SHEETS 112					
REVISIONS					
NO.	BY:	DATE:	NO.	BY:	DATE:
1			3		
2			4		

DRAWN BY : T. A. HARRIS DATE : 11/13/02
CHECKED BY : W. S. ARAFAT DATE : 5/16/04