


RAIL POST/LIGHT POLE SPACING & REINFORCING STEEL PLACEMENT - SPAN I

PROJECT NO. B-2583  
MADISON COUNTY  
 STATION: 12+21.750 -L-

SHEET 11 OF 13

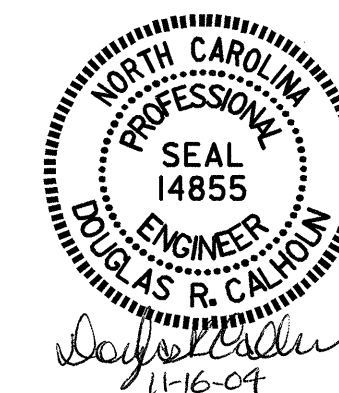

STATE OF NORTH CAROLINA  
 DEPARTMENT OF TRANSPORTATION  
 RALEIGH

CLASSIC CONCRETE  
 BRIDGE RAIL  
 SPAN I

DRAWN BY : T. A. HARRIS DATE : 7/28/04  
 CHECKED BY : K. P. SEDAL DATE : 8/17/04

16-NOV-2004 16:01  
 W:\squad0\b2583\taharris\Microstation\str1\b2583\_sd\_bb\_01.dgn  
 TAHarris

REVISIONS						SHEET NO.
NO.	BY:	DATE:	NO.	BY:	DATE:	S-36
1			3			TOTAL SHEETS
2			4			112