


RAIL POST/LIGHT POLE SPACING & REINFORCING STEEL PLACEMENT - SPAN G

PROJECT NO. B-2583  
MADISON COUNTY  
 STATION: 12+21.750 -L-

SHEET 9 OF 13

STATE OF NORTH CAROLINA  
 DEPARTMENT OF TRANSPORTATION  
 RALEIGH

CLASSIC CONCRETE  
 BRIDGE RAIL  
 SPAN G

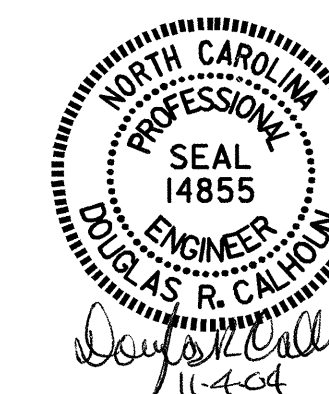

DRAWN BY : T. A. HARRIS DATE : 7/28/04  
 CHECKED BY : K. P. SEDAI DATE : 8/17/04

04-NOV-2004 15:33  
 W:\squado\b2583\taharris\Microstation\str\B2583.sd\_bb\_01.dgn  
 Taharris

REVISIONS						SHEET NO.
NO.	BY:	DATE:	NO.	BY:	DATE:	S-34
1			3			TOTAL SHEETS
2			4			112