


RAIL POST/LIGHT POLE SPACING & REINFORCING STEEL PLACEMENT - SPAN E

PROJECT NO. B-2583
MADISON COUNTY
 STATION: 12+21.750 -L-

SHEET 7 OF 13

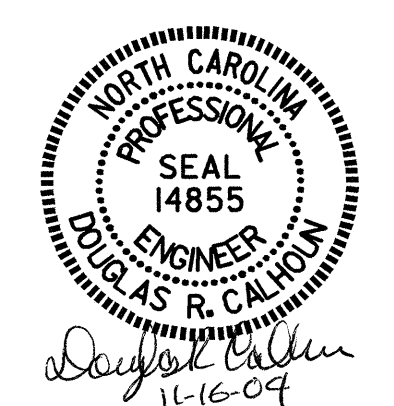

STATE OF NORTH CAROLINA
 DEPARTMENT OF TRANSPORTATION
 RALEIGH

**CLASSIC CONCRETE
 BRIDGE RAIL
 SPAN E**

DRAWN BY : T. A. HARRIS DATE : 7/28/04
 CHECKED BY : K. P. SEDAI DATE : 8/17/04

16-NOV-2004 16:02
 W:\squad\b2583\taharris\Microstation\str\B2583_sd.bb_01.dgn
 TAHarris

REVISIONS						SHEET NO. S-32
NO.	BY:	DATE:	NO.	BY:	DATE:	
1			3			TOTAL SHEETS 112
2			4			