


RAIL POST/LIGHT POLE SPACING & REINFORCING STEEL PLACEMENT - SPAN B

PROJECT NO. B-2583
MADISON COUNTY
 STATION: 12+21.750 -L-

SHEET 4 OF 13

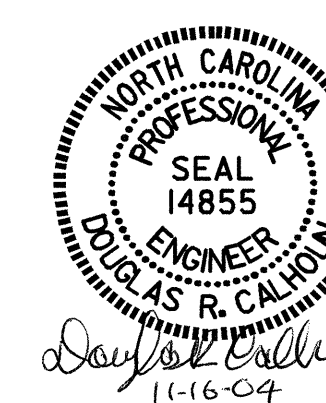

STATE OF NORTH CAROLINA
 DEPARTMENT OF TRANSPORTATION
 RALEIGH

CLASSIC CONCRETE
 BRIDGE RAIL
 SPAN B

REVISIONS						SHEET NO.
NO.	BY:	DATE:	NO.	BY:	DATE:	S-29
1			3			TOTAL SHEETS
2			4			112

DRAWN BY : T. A. HARRIS DATE : 7/28/04
 CHECKED BY : K. P. SEDAI DATE : 8/17/04

I6-NOV-2004 16:02
 W:\squad\b2583\taharris\Microstation\str\b2583.sd.bb.01.dgn
 TAHarris