


RAIL POST/LIGHT POLE SPACING & REINFORCING STEEL PLACEMENT - SPAN A

PROJECT NO. B-2583
MADISON COUNTY
 STATION: 12+21.750 -L-

SHEET 3 OF 13

STATE OF NORTH CAROLINA
 DEPARTMENT OF TRANSPORTATION
 RALEIGH

CLASSIC CONCRETE
 BRIDGE RAIL
 SPAN A

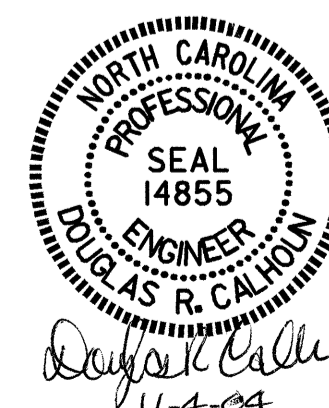

DRAWN BY : T. A. HARRIS DATE : 7/28/04
 CHECKED BY : K. P. SEDAI DATE : 8/17/04

04-NOV-2004 15:33
 W:\squad\b2583\taharris\Microstation\str\1\b2583.sd_bb_01.dgn
 TAHarris

REVISIONS						SHEET NO.
NO.	BY:	DATE:	NO.	BY:	DATE:	S-28
1			3			TOTAL SHEETS
2			4			112