


NOTES

PIPE DRAINS MAY BE SHIFTED SLIGHTLY AS NECESSARY TO CLEAR REINFORCING STEEL.


FOR PIPE DRAIN DETAILS, SEE "B-II 914 PRESTRESSED CONCRETE BOX BEAM BILL OF MATERIAL."

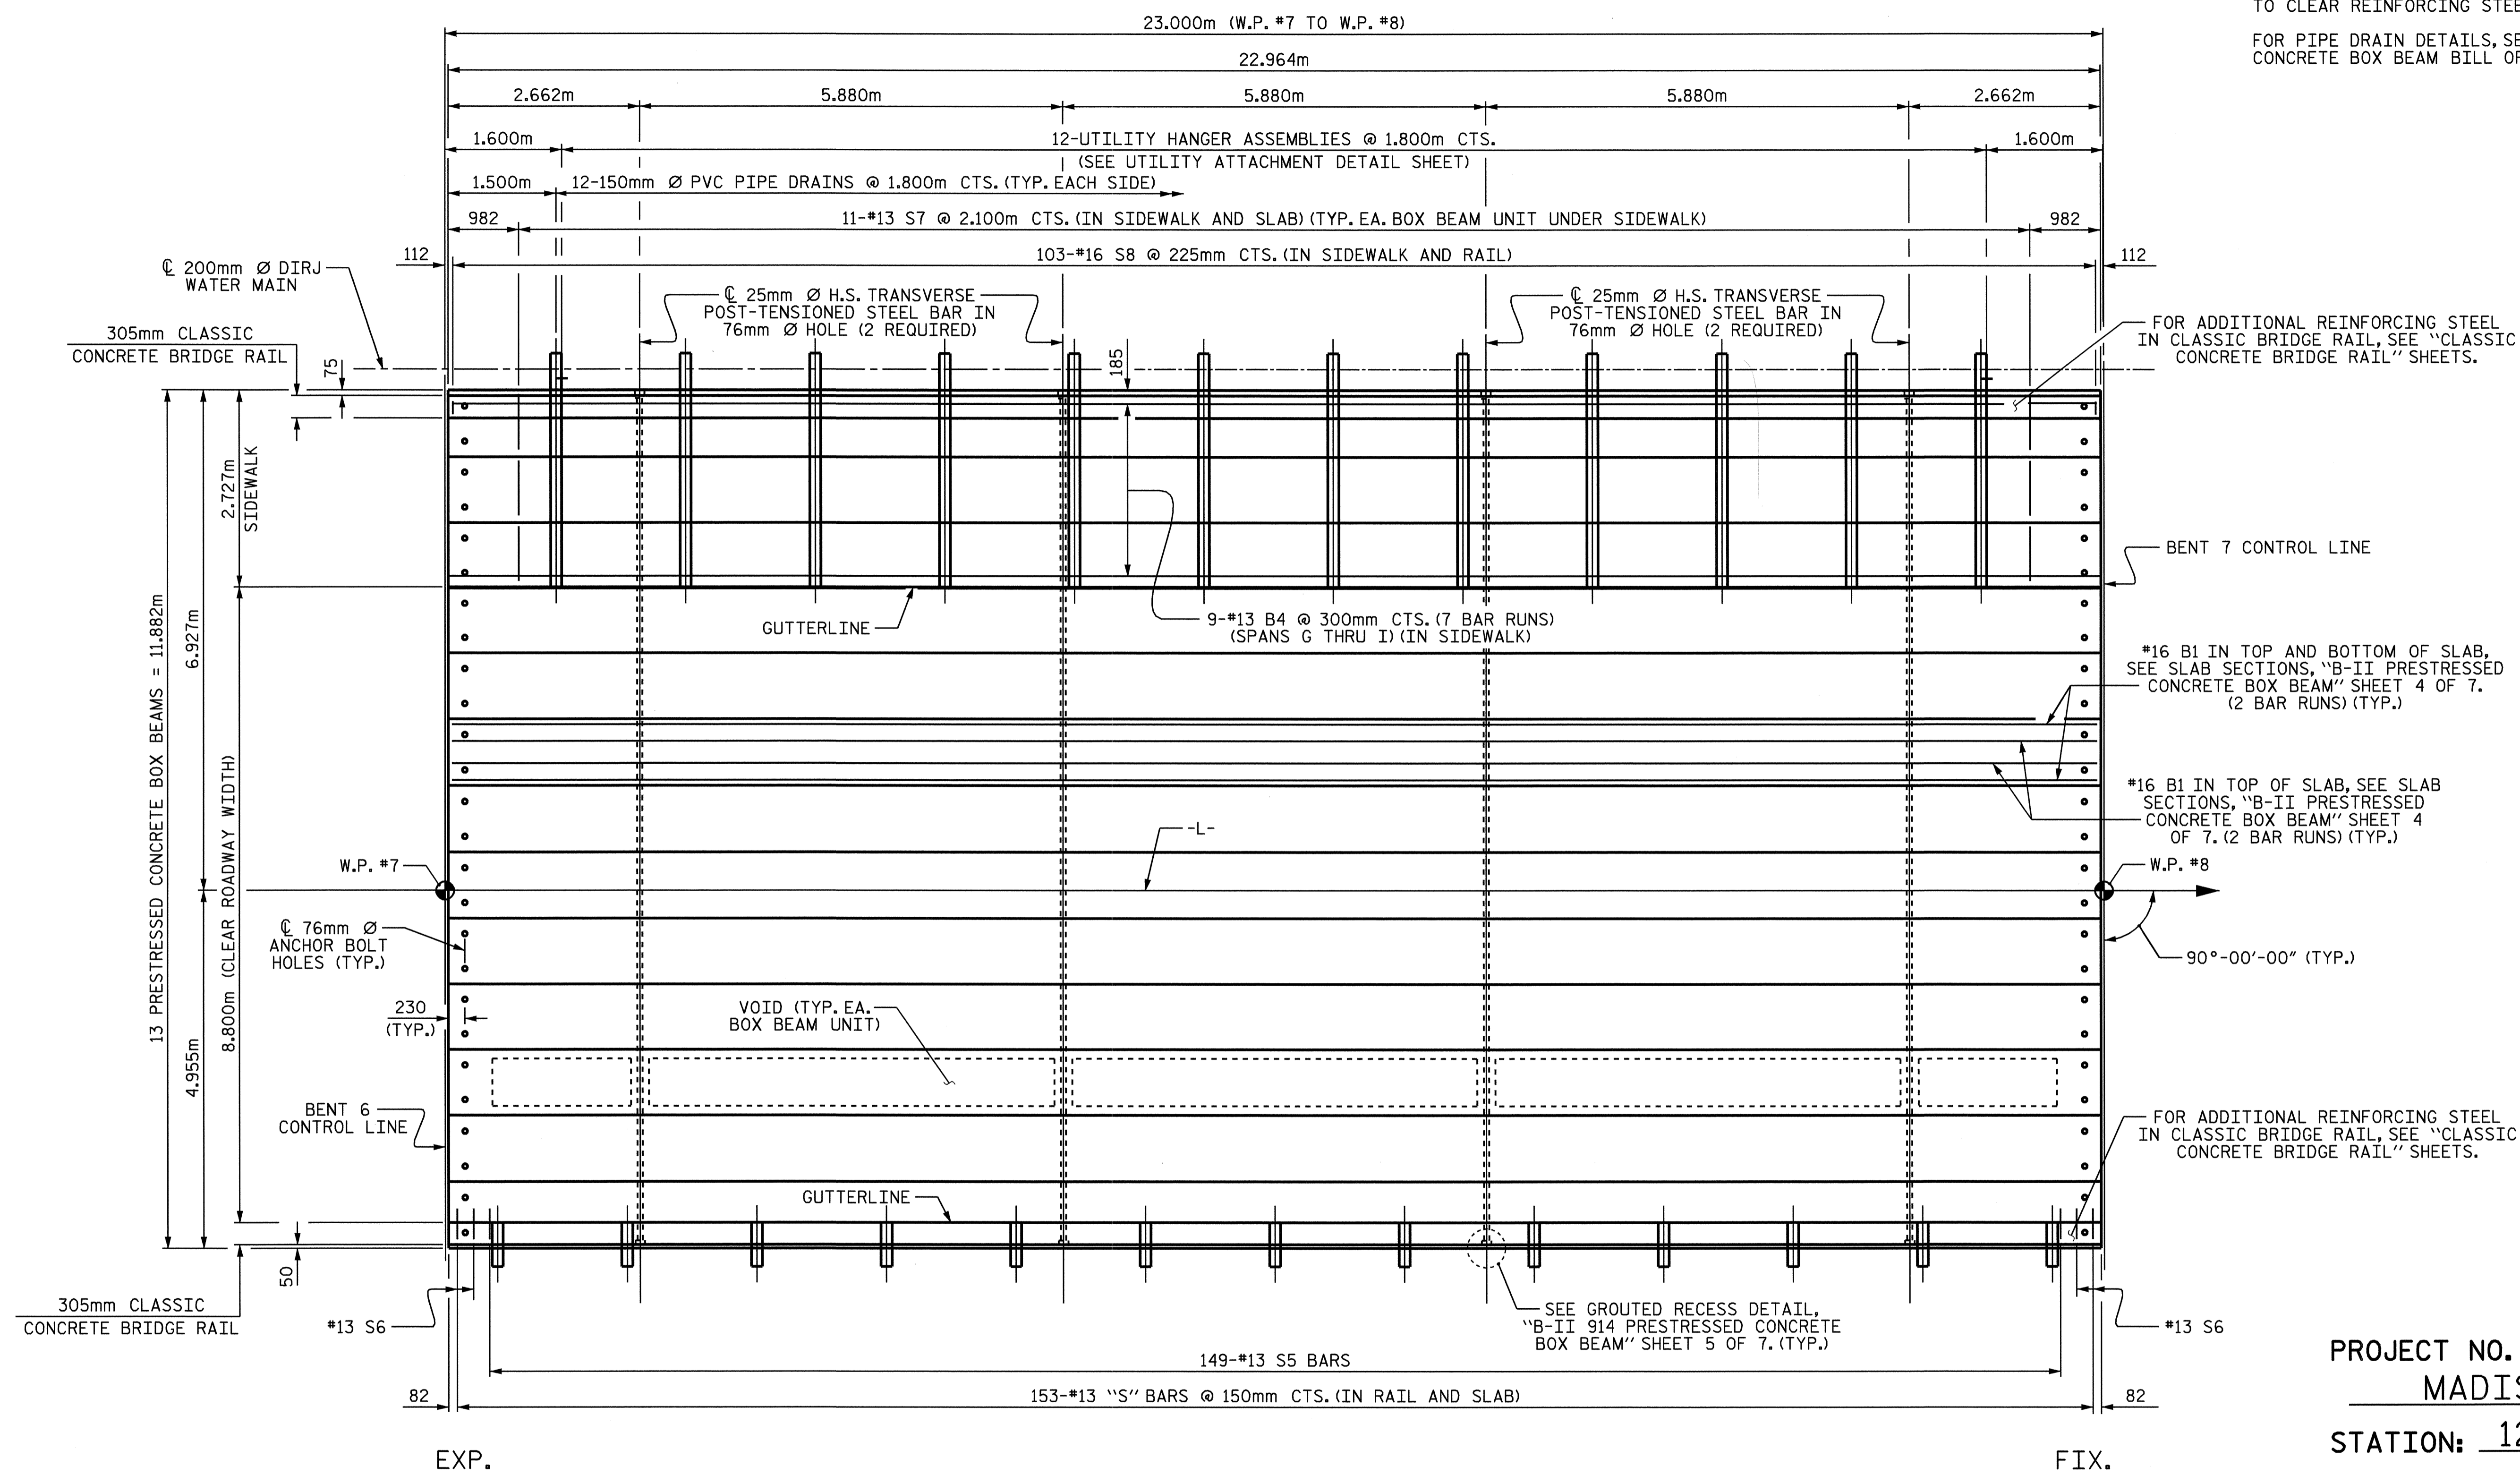

PLAN OF SPAN G

PROJECT NO. B-2583
MADISON COUNTY
 STATION: 12+21.750 -L-

STATE OF NORTH CAROLINA
 DEPARTMENT OF TRANSPORTATION
 RALEIGH
**B-II 914
 PRESTRESSED CONCRETE
 BOX BEAM
 PLAN OF SPAN
 SPAN G**

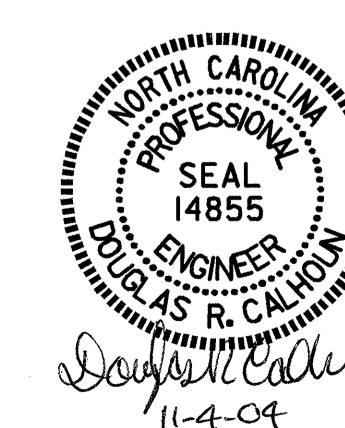

REVISIONS						SHEET NO.	
NO.	BY:	DATE:	NO.	BY:	DATE:	S-17	
1			3			TOTAL SHEETS	
2			4			112	

DRAWN BY : T. A. HARRIS DATE : 7/28/04
 CHECKED BY : K. P. SEDAI DATE : 8/12/04

04-NOV-2004 15:33
 W:\sqquad\b2583\taharris\Microrstation\str\1\b2583.sd_bb_01.dgn
 TAHarris