


NOTES

PIPE DRAINS MAY BE SHIFTED SLIGHTLY AS NECESSARY TO CLEAR REINFORCING STEEL.

FOR PIPE DRAIN DETAILS, SEE "B-II 914 PRESTRESSED CONCRETE BOX BEAM BILL OF MATERIAL".

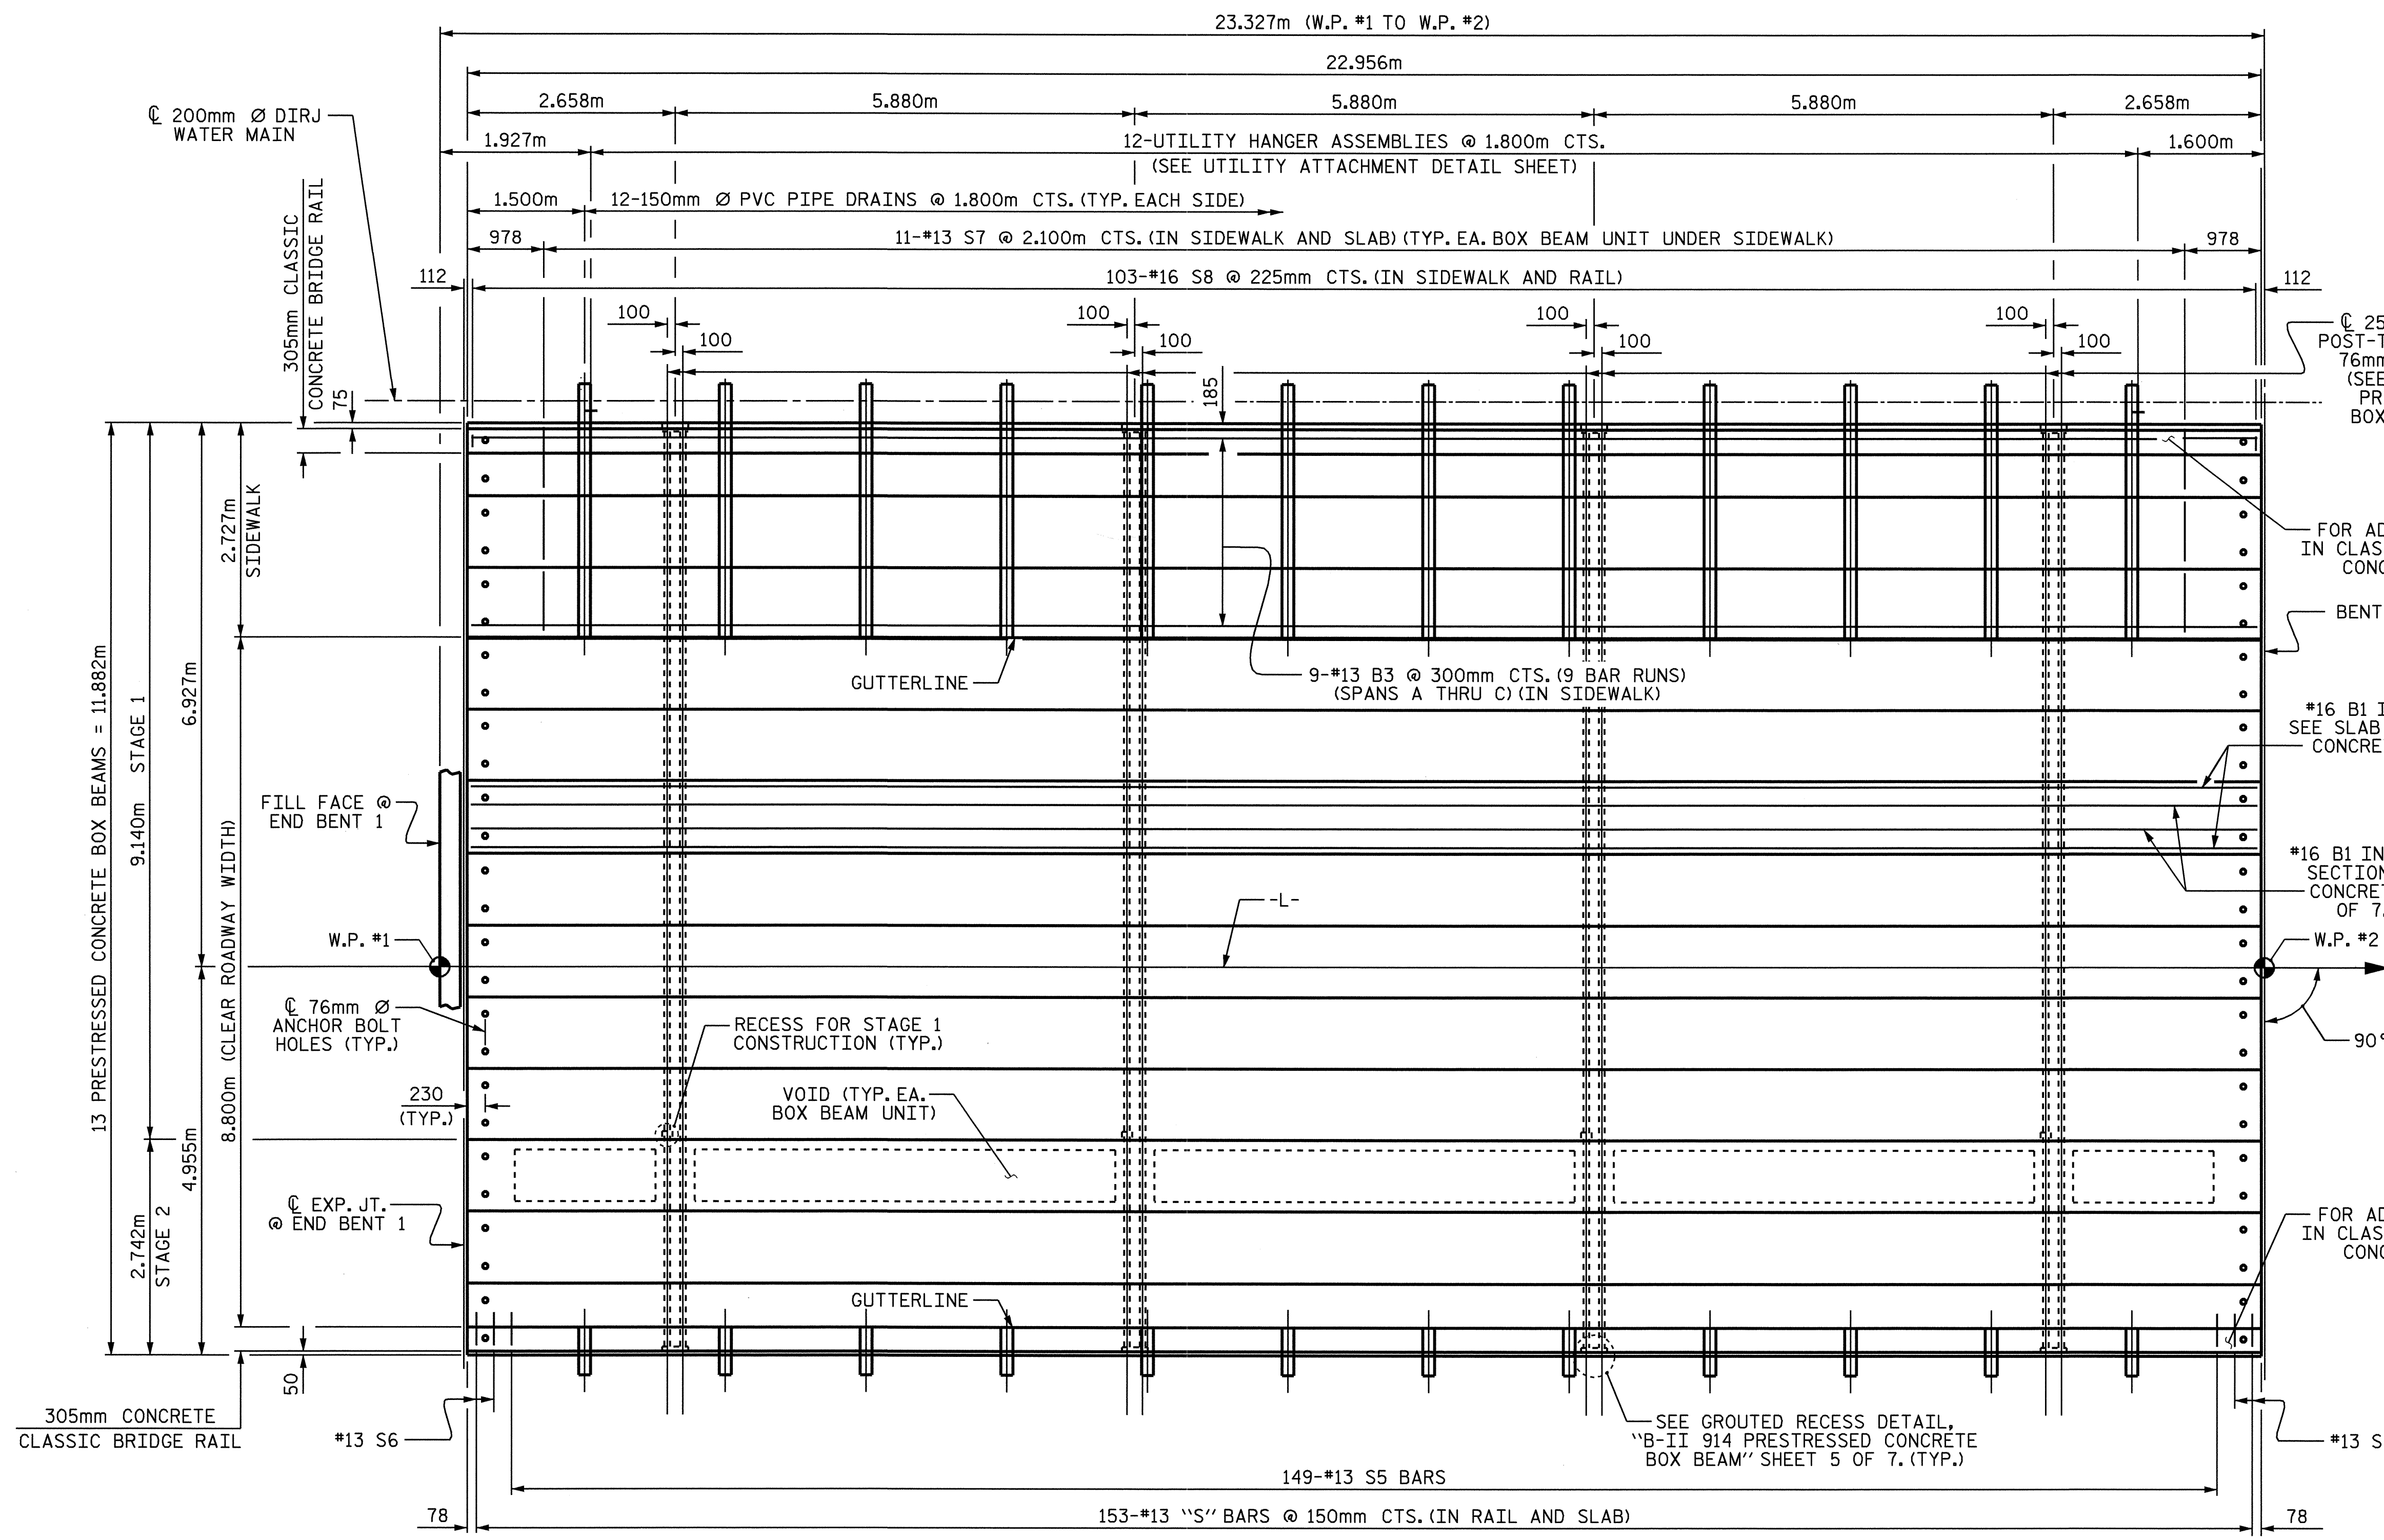

PROJECT NO. B-2583
MADISON COUNTY
 STATION: 12+21.750 -L-


PLAN OF SPAN A

EXP.

FIX.

STATE OF NORTH CAROLINA
 DEPARTMENT OF TRANSPORTATION
 RALEIGH

**B-II 914
 PRESTRESSED CONCRETE
 BOX BEAM
 PLAN OF SPAN
 SPAN A**

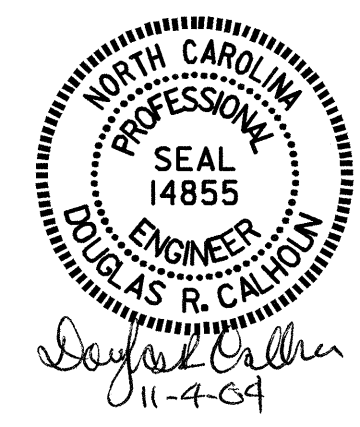

REVISIONS						SHEET NO.	
NO.	BY:	DATE:	NO.	BY:	DATE:	S-15	
1			3			TOTAL SHEETS	
2			4			112	

DRAWN BY : T. A. HARRIS DATE : 7/28/04
 CHECKED BY : K. P. SEDAI DATE : 8/12/04