



TYPICAL SECTION

SPAN I (STAGE 1)

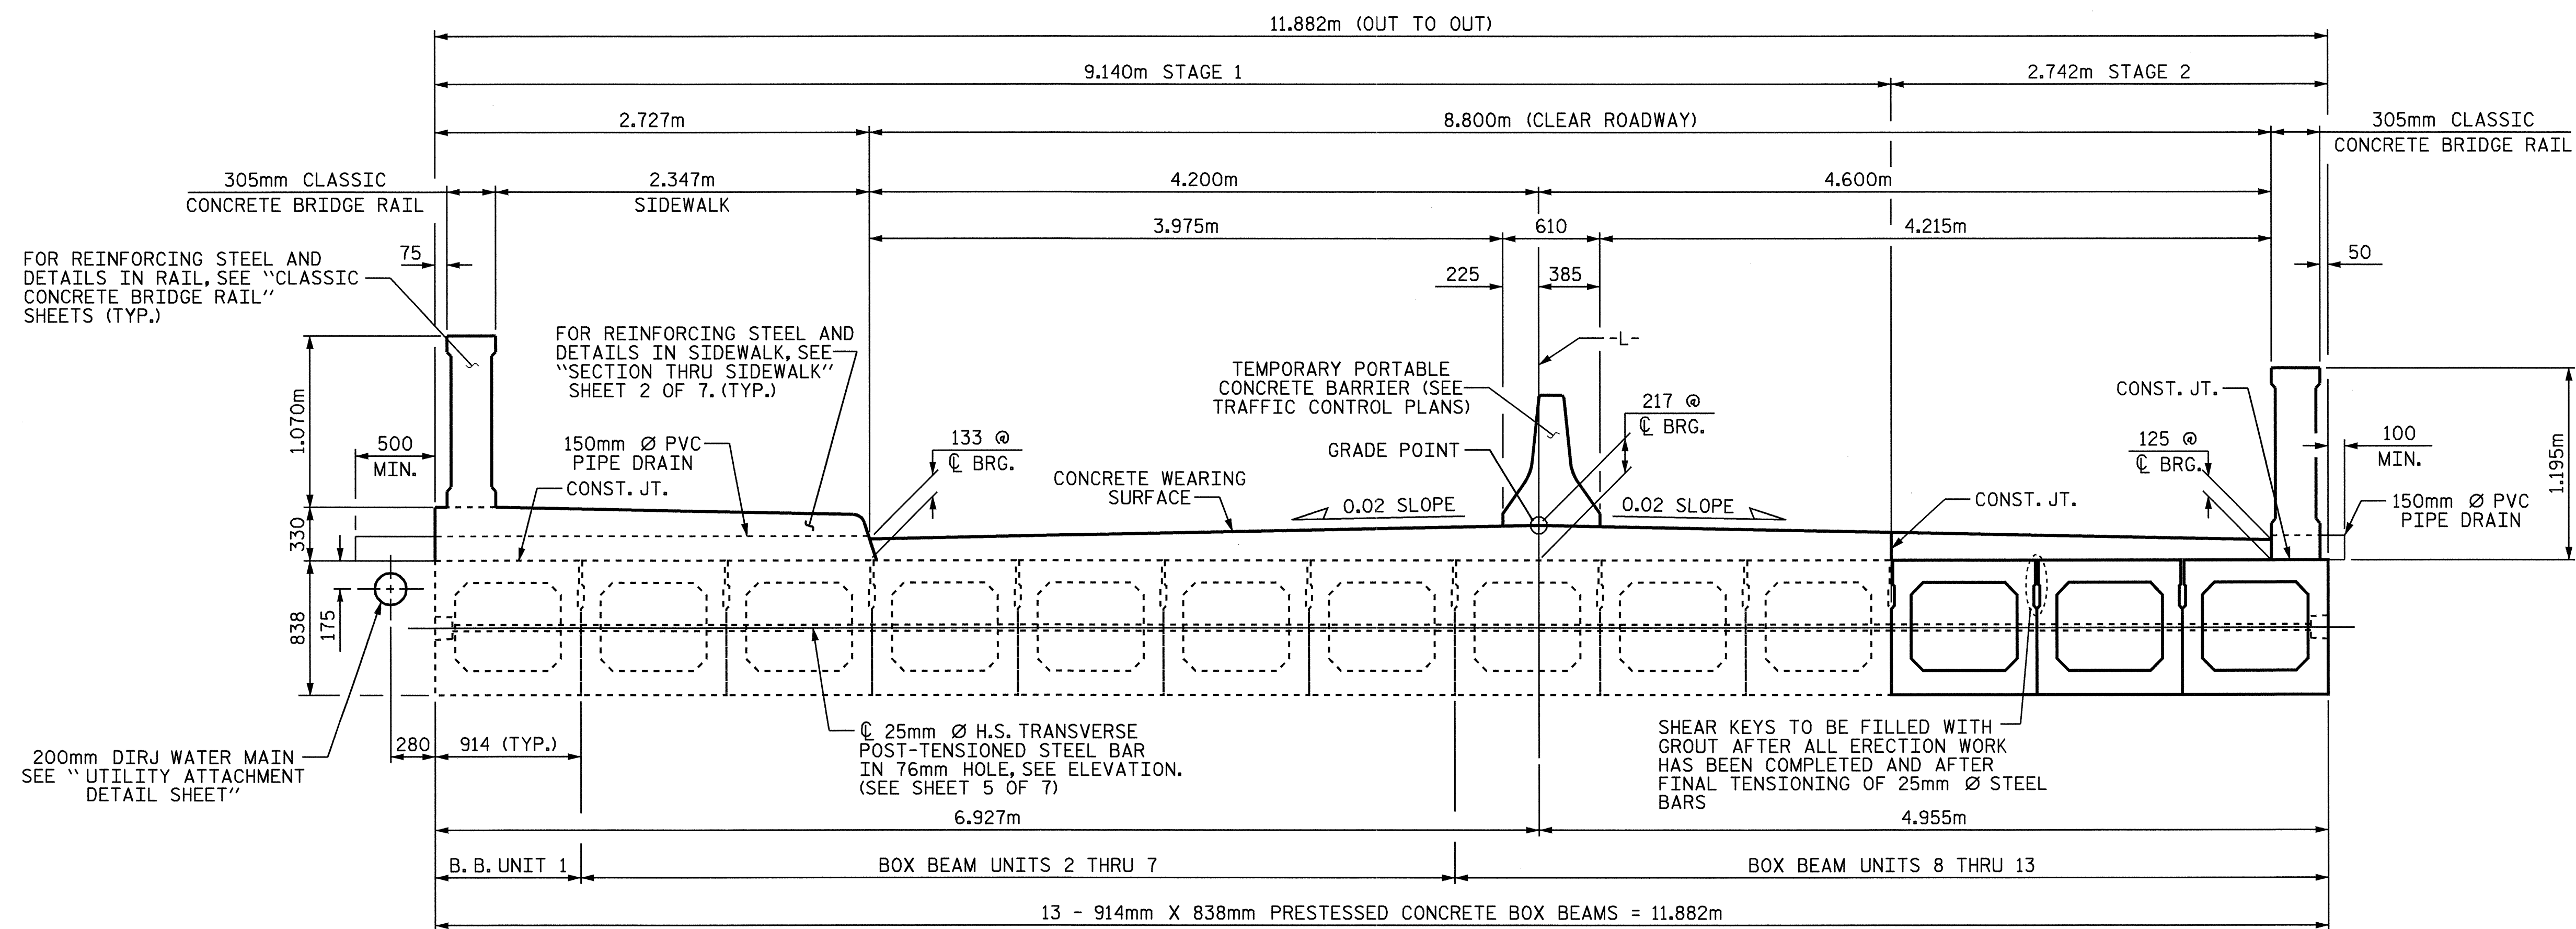

TYPICAL SECTION

SPAN I (STAGE 2)

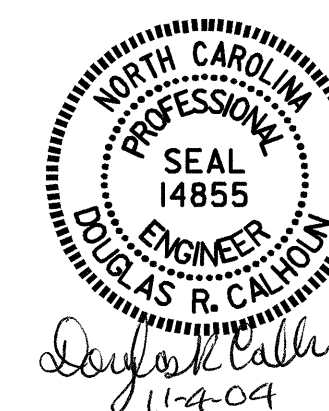

PROJECT NO. B-2583

MADISON COUNTY

STATION: 12+21.750 -L-

SHEET 3 OF 7

STATE OF NORTH CAROLINA
 DEPARTMENT OF TRANSPORTATION
 RALEIGH
 B-II 914
 PRESTRESSED CONCRETE
 BOX BEAM
 TYPICAL SECTION
 SPAN I
 (STAGES 1 & 2)

REVISIONS						SHEET NO.
NO.	BY:	DATE:	NO.	BY:	DATE:	S-10
1			3			TOTAL SHEETS
2			4			112

DRAWN BY : T.A. HARRIS DATE : 7/28/04
 CHECKED BY : K.P. SEDAI DATE : 8/10/04

04-NOV-2004 15:33
 W:\squad\2583\taharris\Microstation\str\12583.sd.bb..01.dgn
 TAHarris