



MULKEY ENGINEERS & CONSULTANTS

METRIC
 5 0 10
 CONST. REV.
 R/W REV.

PROJECT REFERENCE NO. B-2583
 SHEET NO. 5

HIGHWAY DESIGN ENGINEER
 SEAL 14508
 NORTH CAROLINA PROFESSIONAL ENGINEER
 W.S. HEDDEN
 10/19/04

HYDRAULICS ENGINEER
 SEAL 9334
 NORTH CAROLINA PROFESSIONAL ENGINEER
 JERRY WELLS
 11/24/04

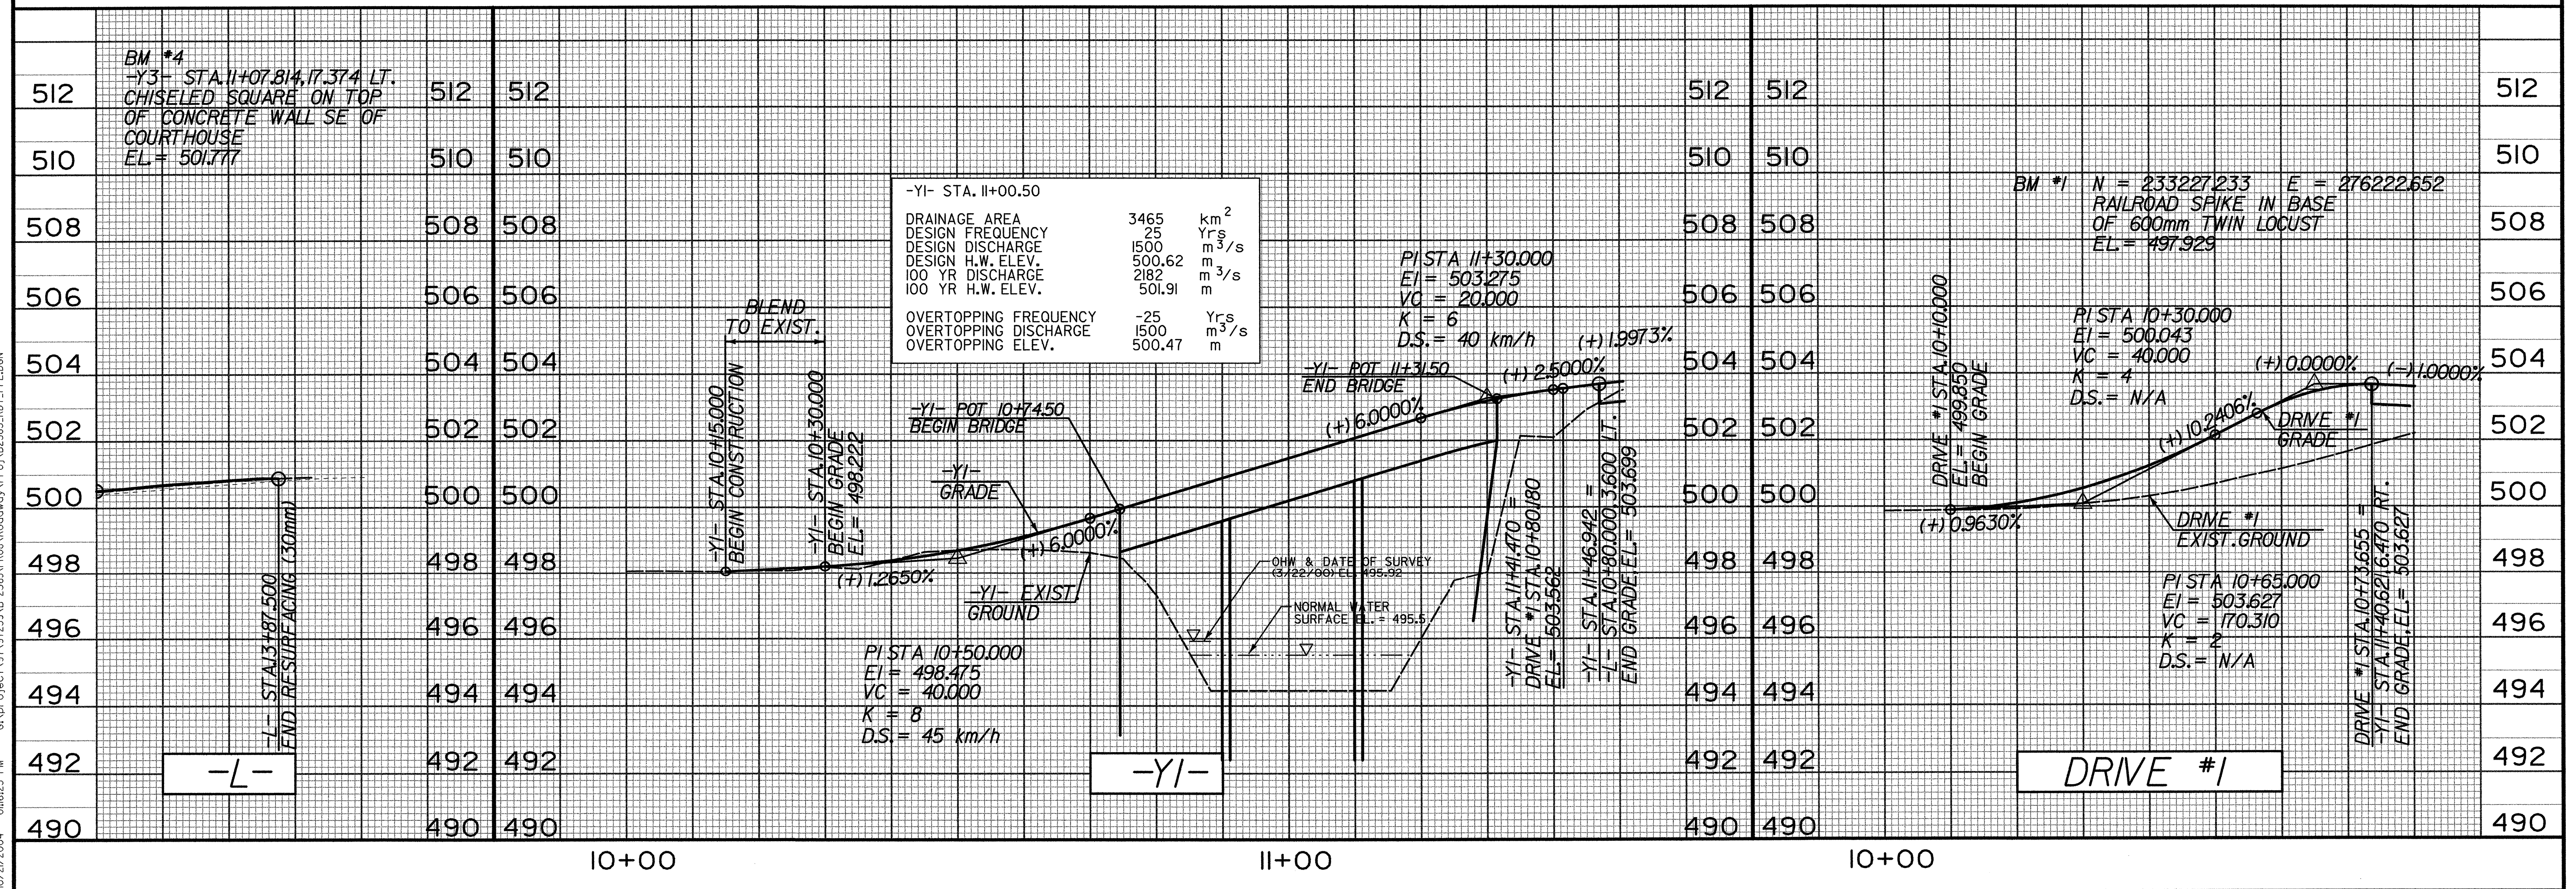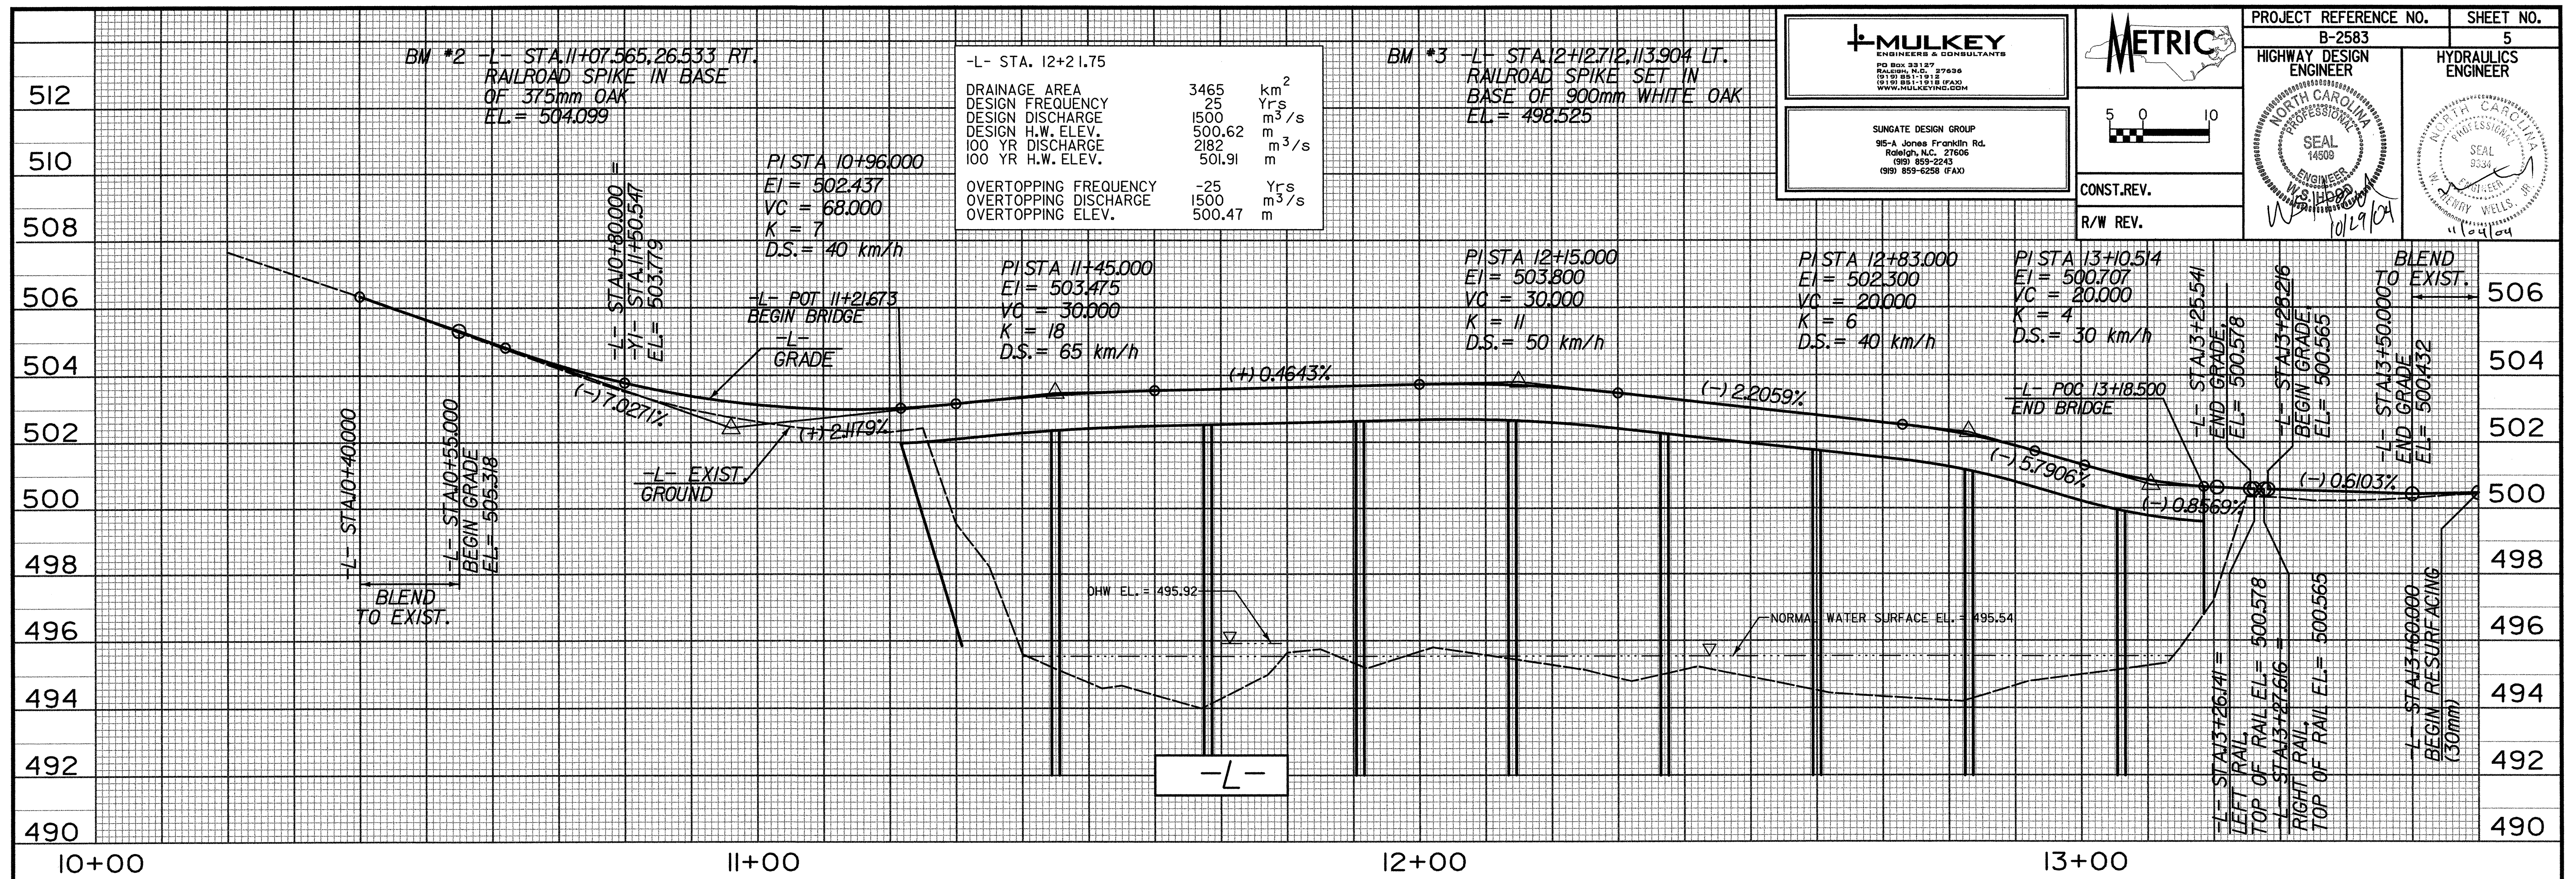

10/21/2004 08:06:23 PM G:\Project\197\197239\B-2583\PROJ\Roadway\197\197239\B-2583\FD\197239_PFL.DGN