




STATE	PROJECT	SHEET	TOTAL SHEETS
NC	B-2583	X-14	
SCHOOL DRIVE - MADISON COUNTY			


30

0

30

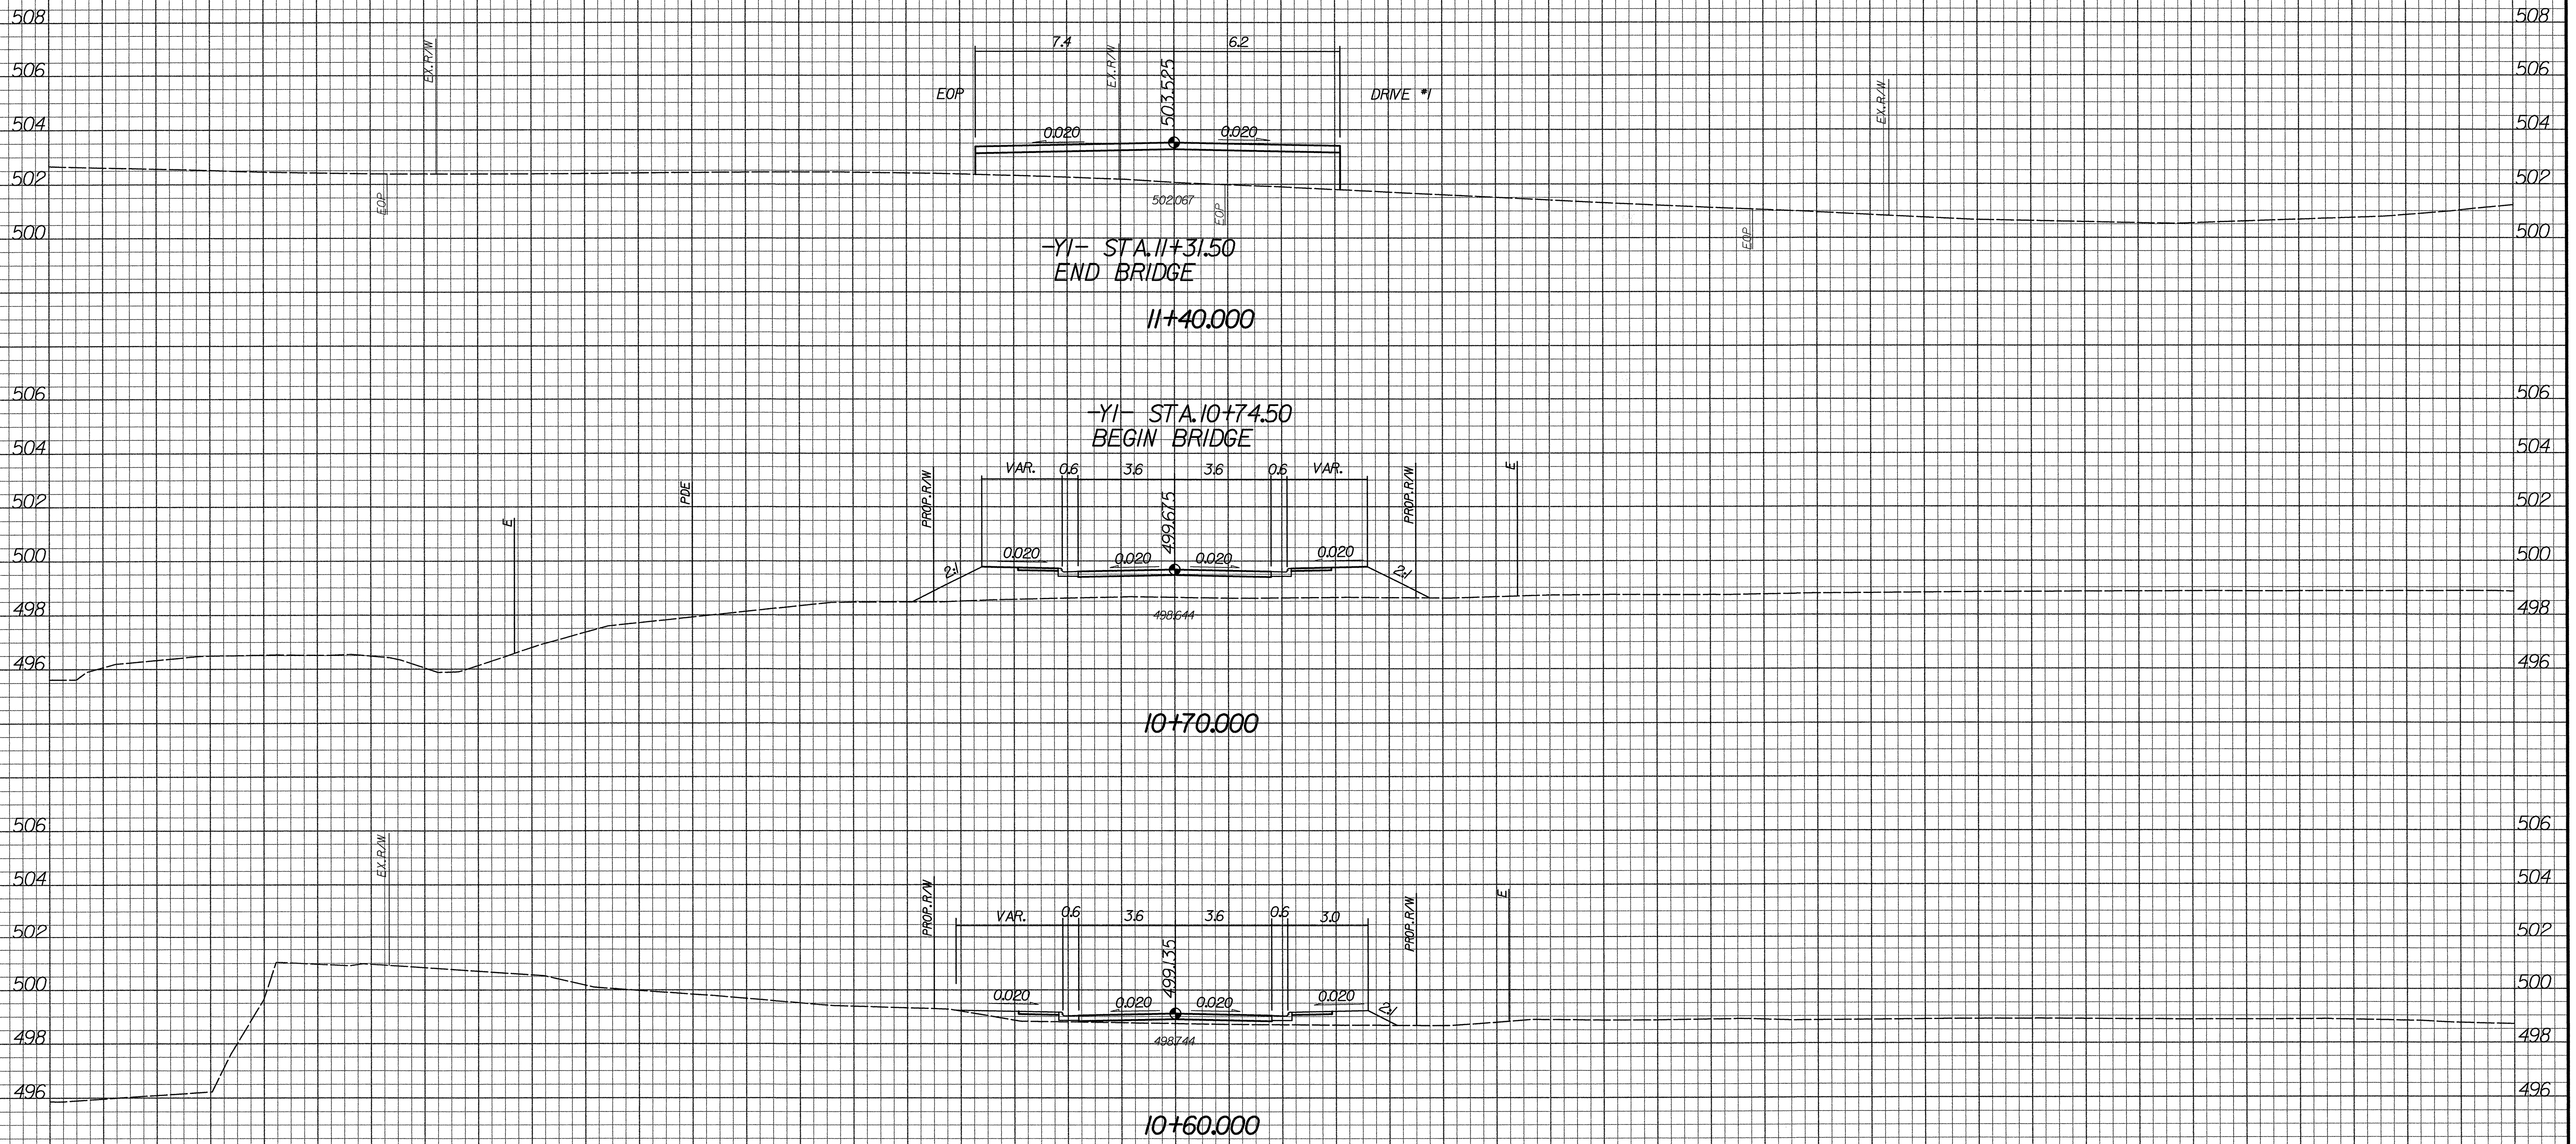

08/23/2004 03:37:41 PM F:\Roadway\Xsec\B2583_RD_X580R.DGN

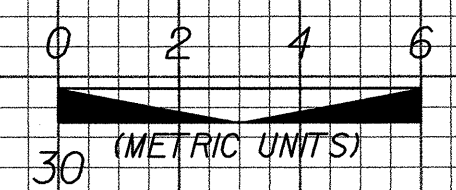

-YI-

30

0

30