



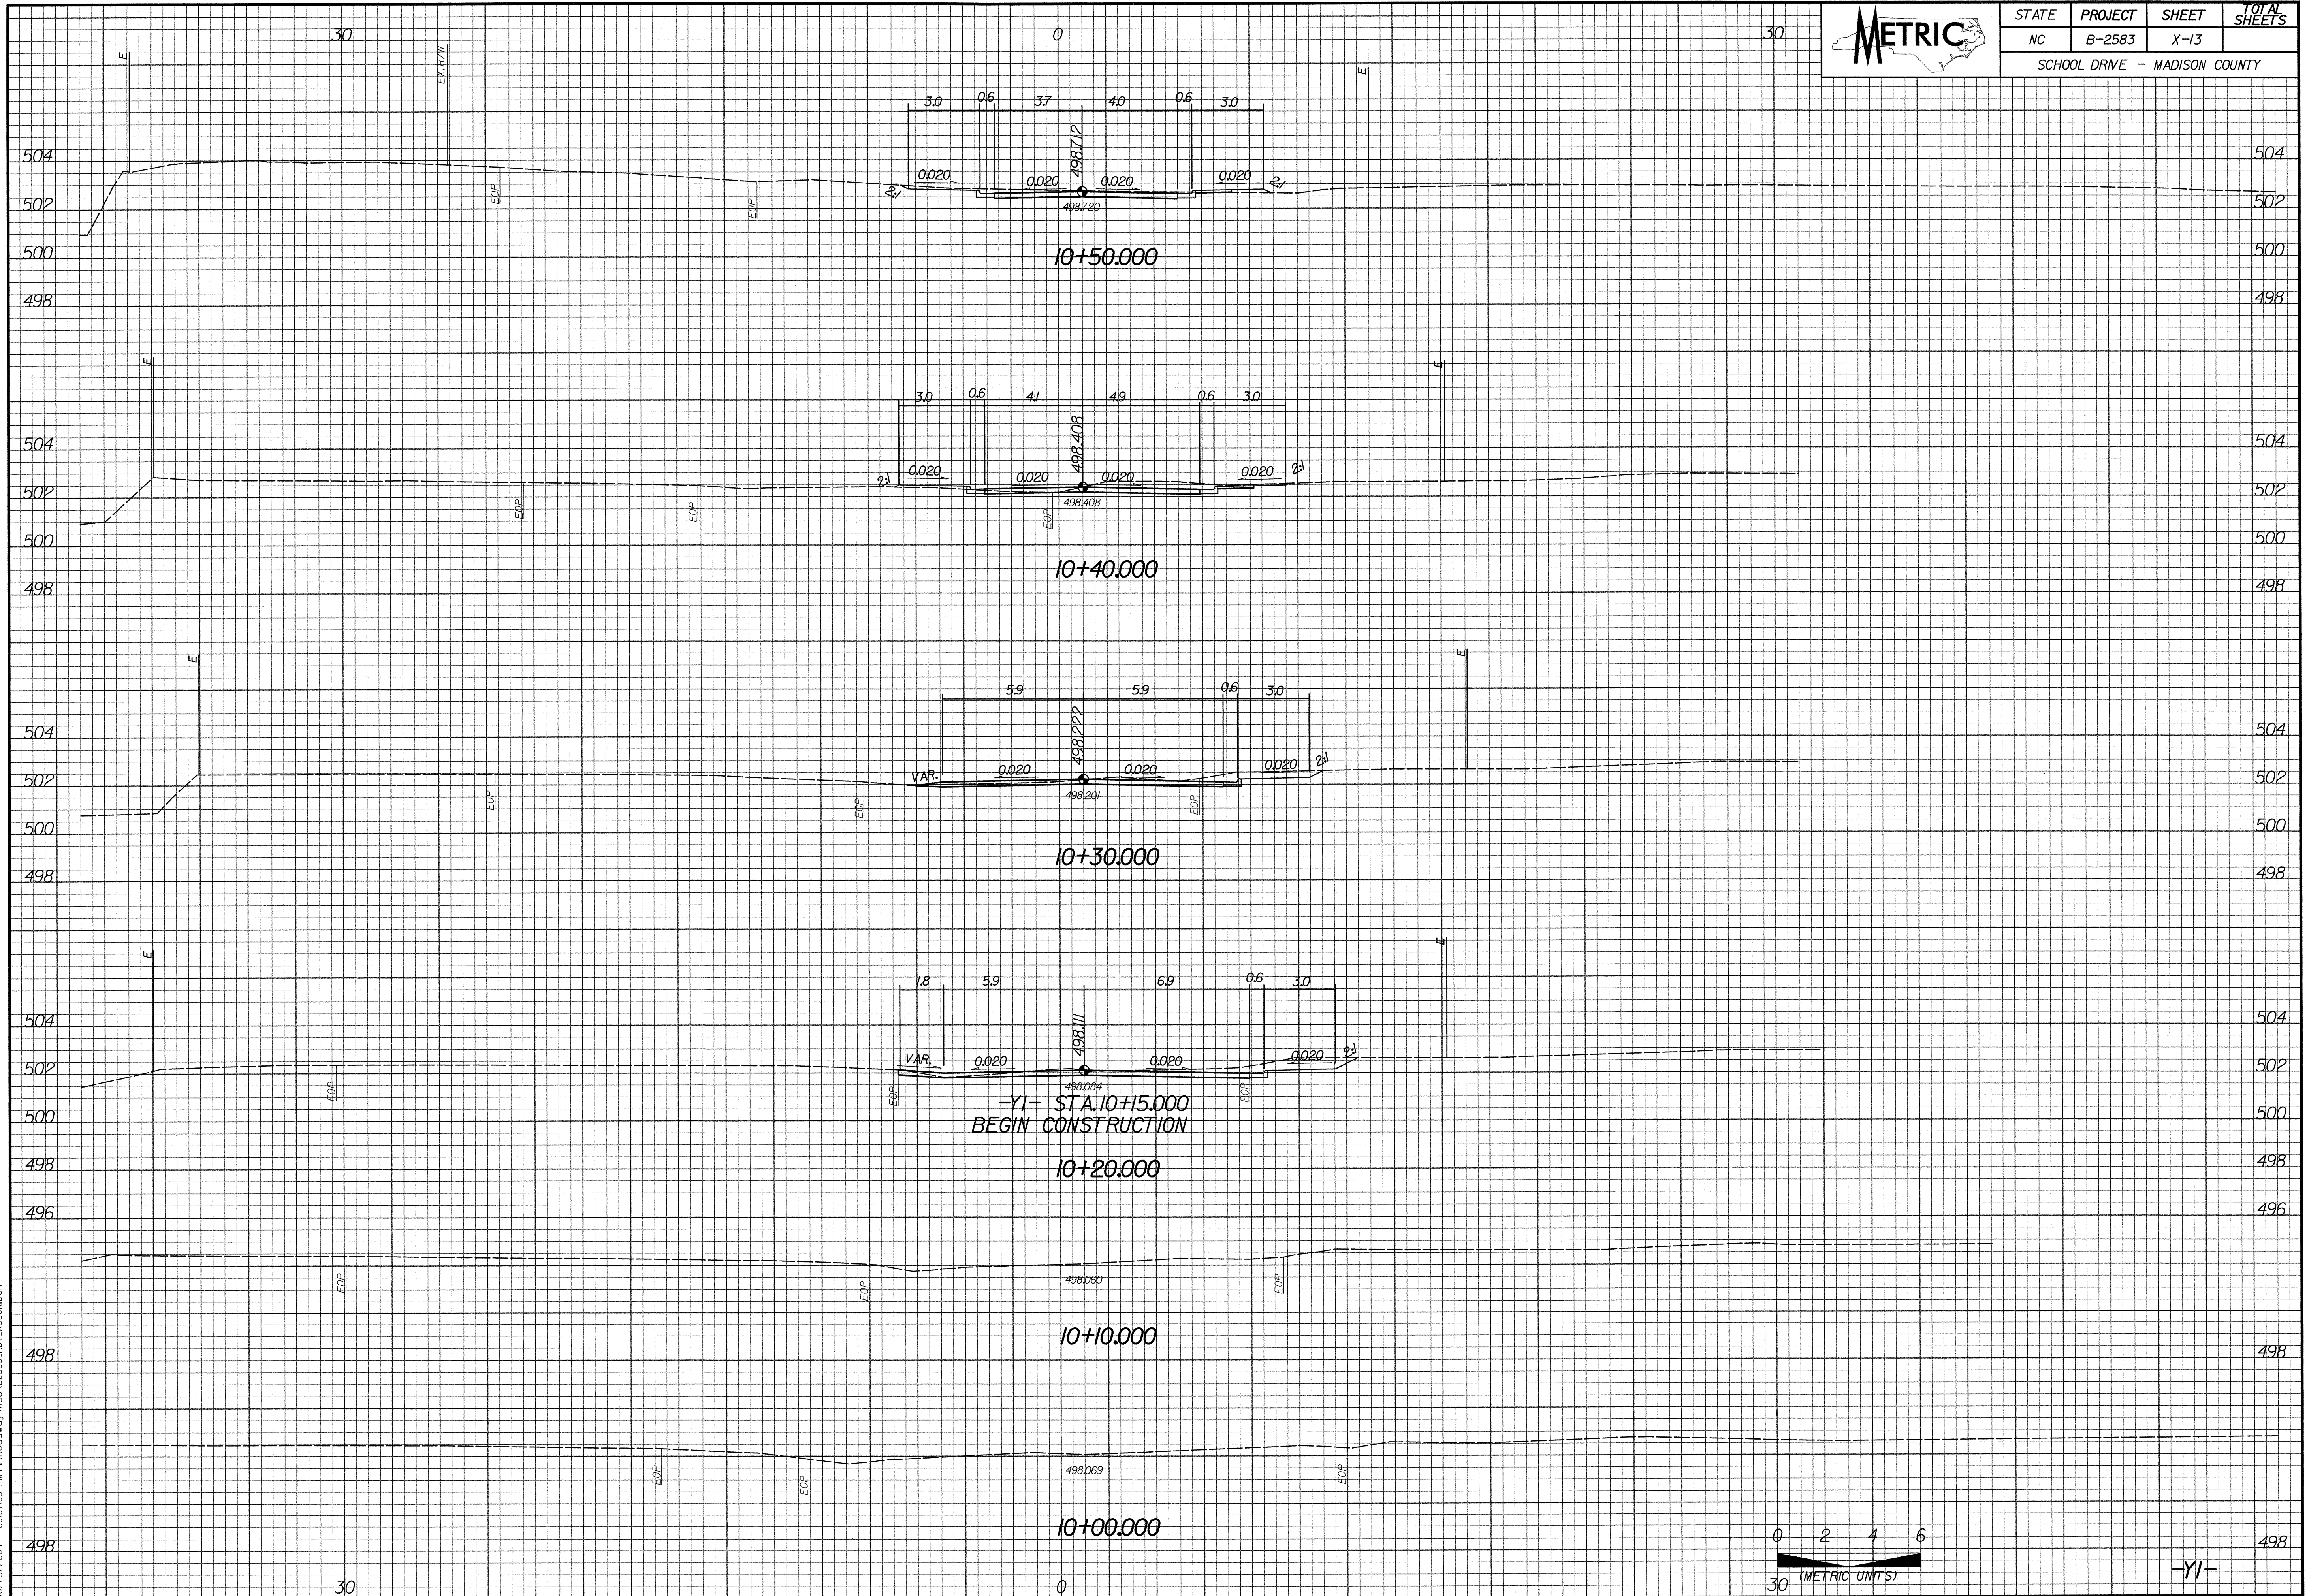

STATE	PROJECT	SHEET	TOTAL SHEETS
NC	B-2583	X-13	
SCHOOL DRIVE - MADISON COUNTY			



-YI- STA. 10+5.000
BEGIN CONSTRUCTION

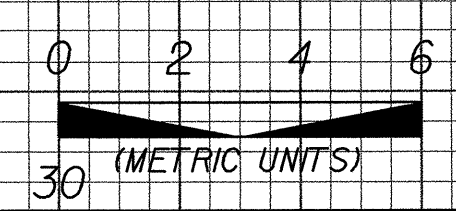

-YI-

08/23/2004 03:37:59 PM F:\Roadway\Xsec\B2583_F01_X380R.DGN