



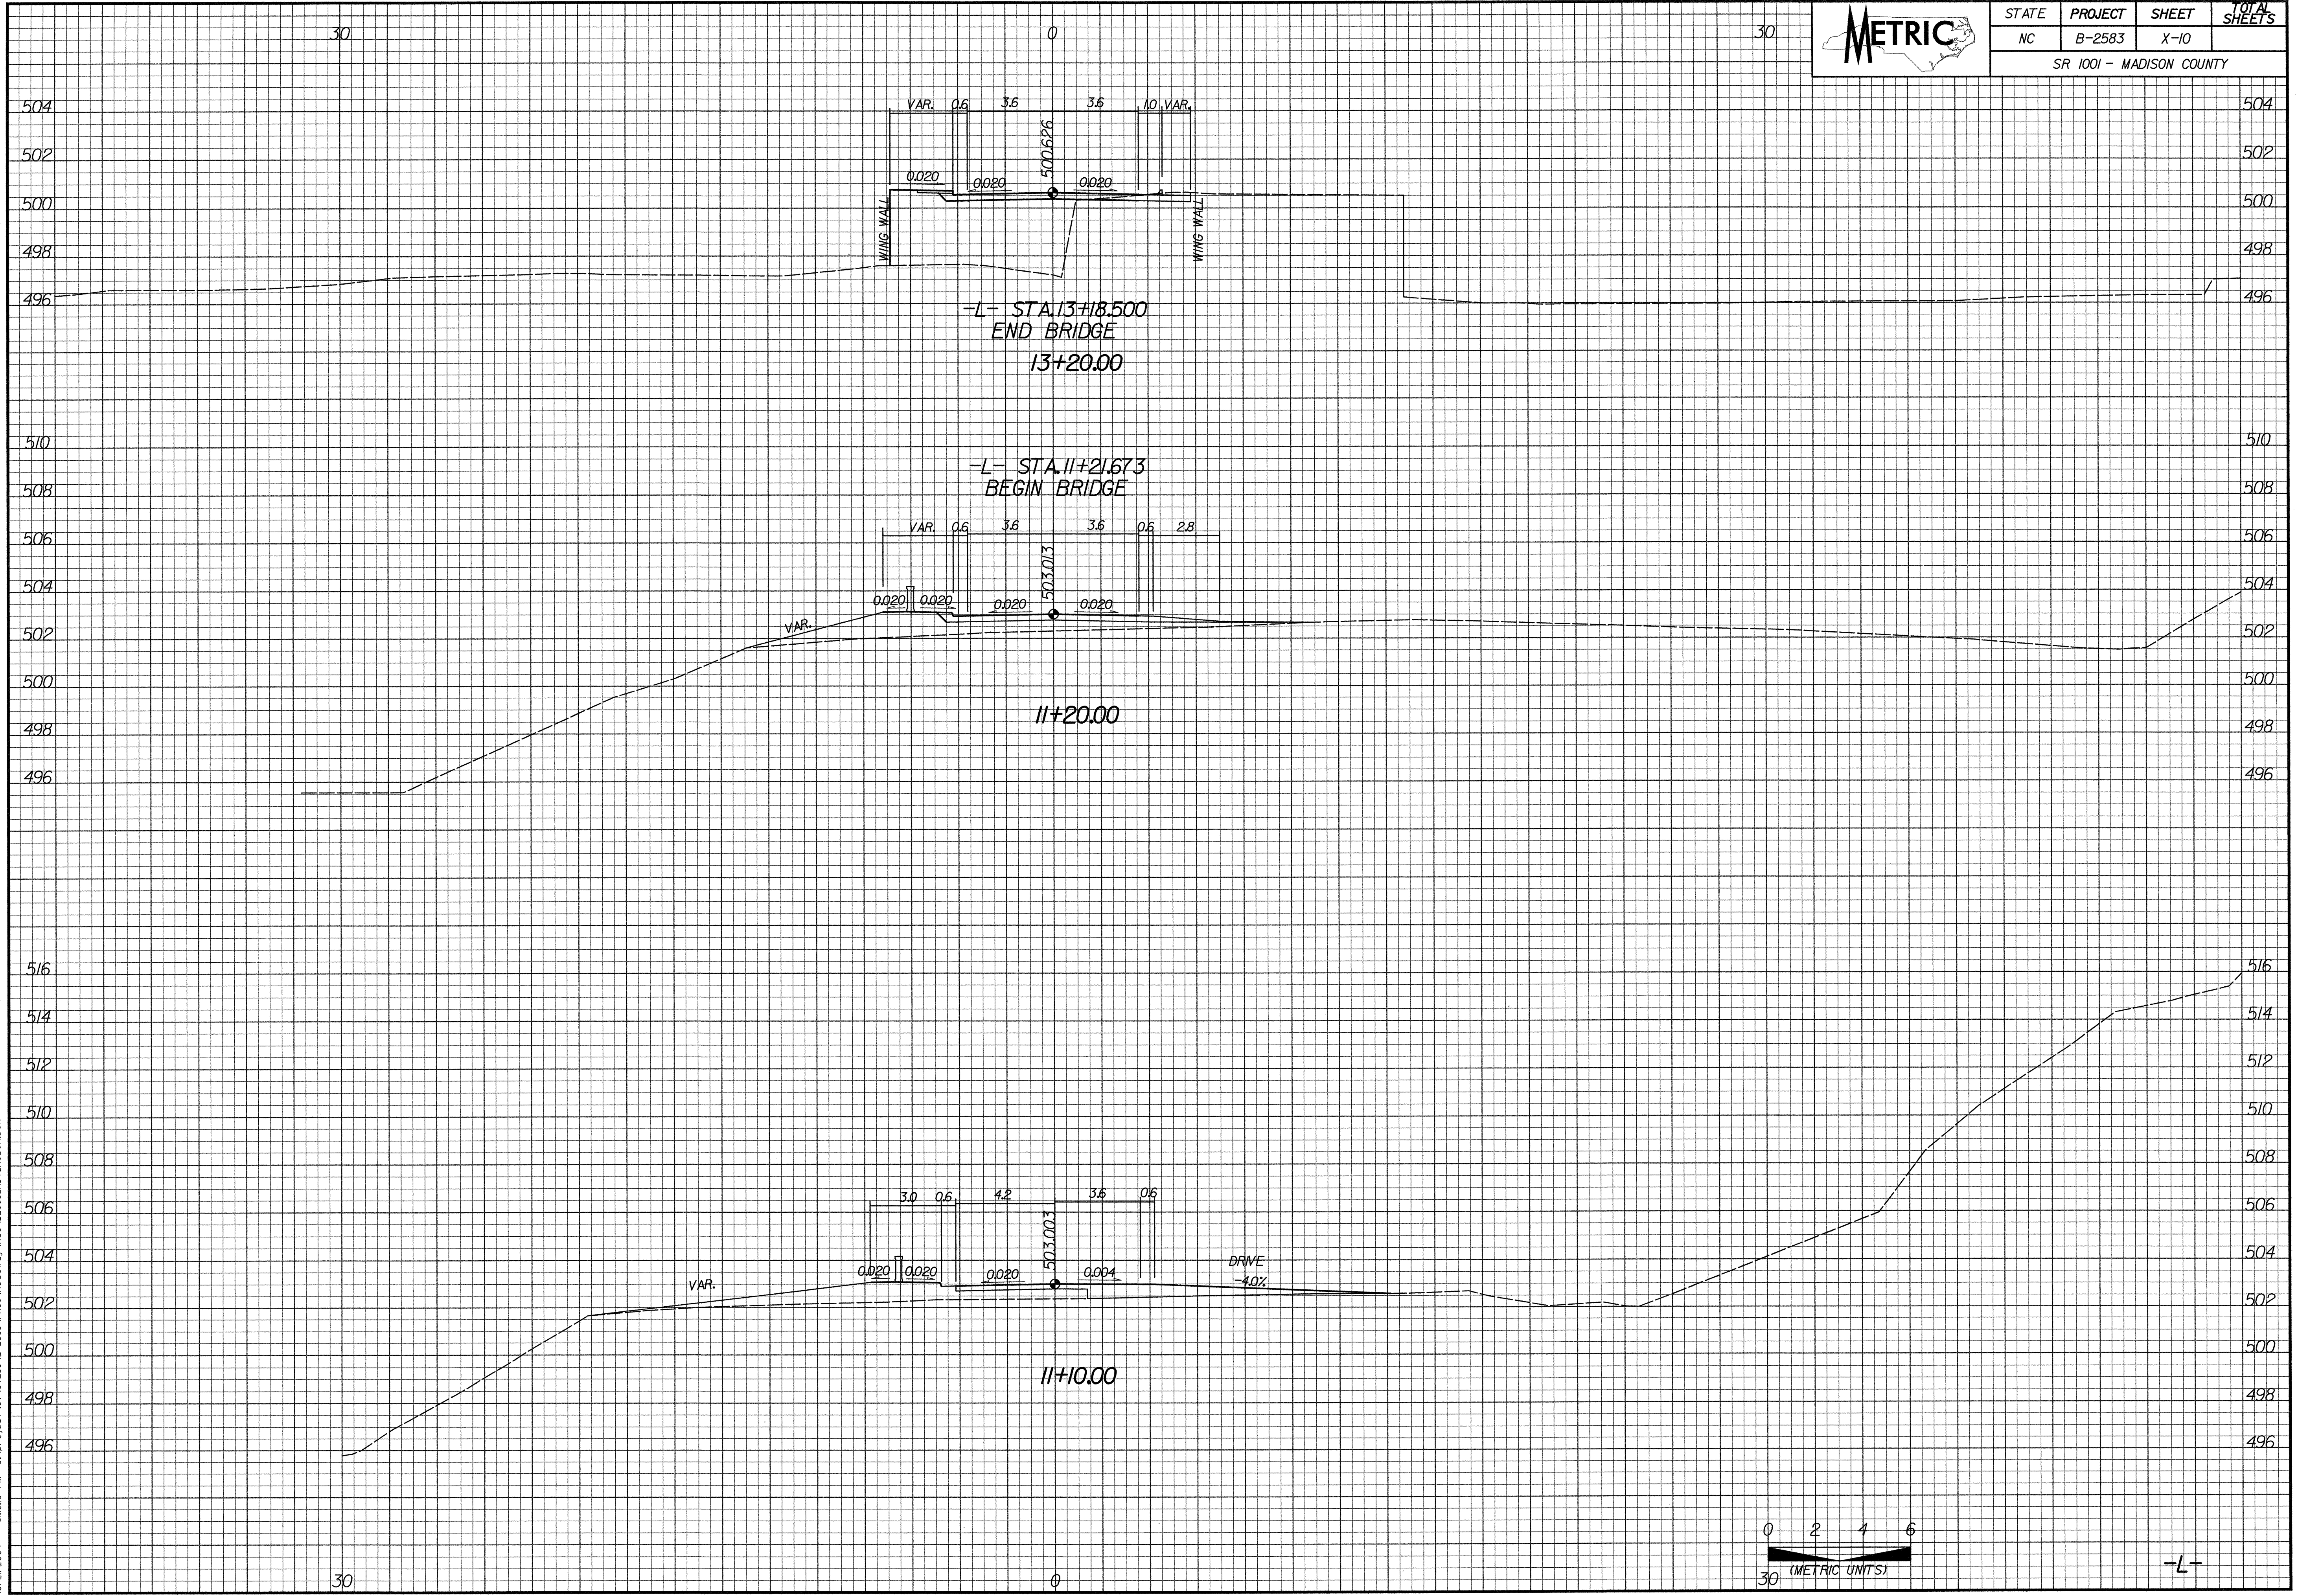

| STATE | PROJECT | SHEET | TOTAL SHEETS |
|--------------------------|---------|-------|--------------|
| NC | B-2583 | X-10 | |
| SR 1001 - MADISON COUNTY | | | |

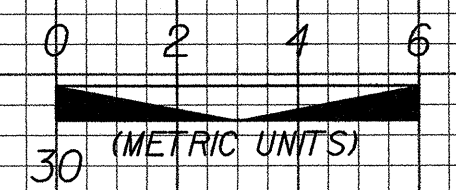

10/21/2004 08:10 PM G:\Project\97\97239\B-2583\PROJ\Roadway\Xsec\B2583_X-10.XSEC.DGN



-L-