


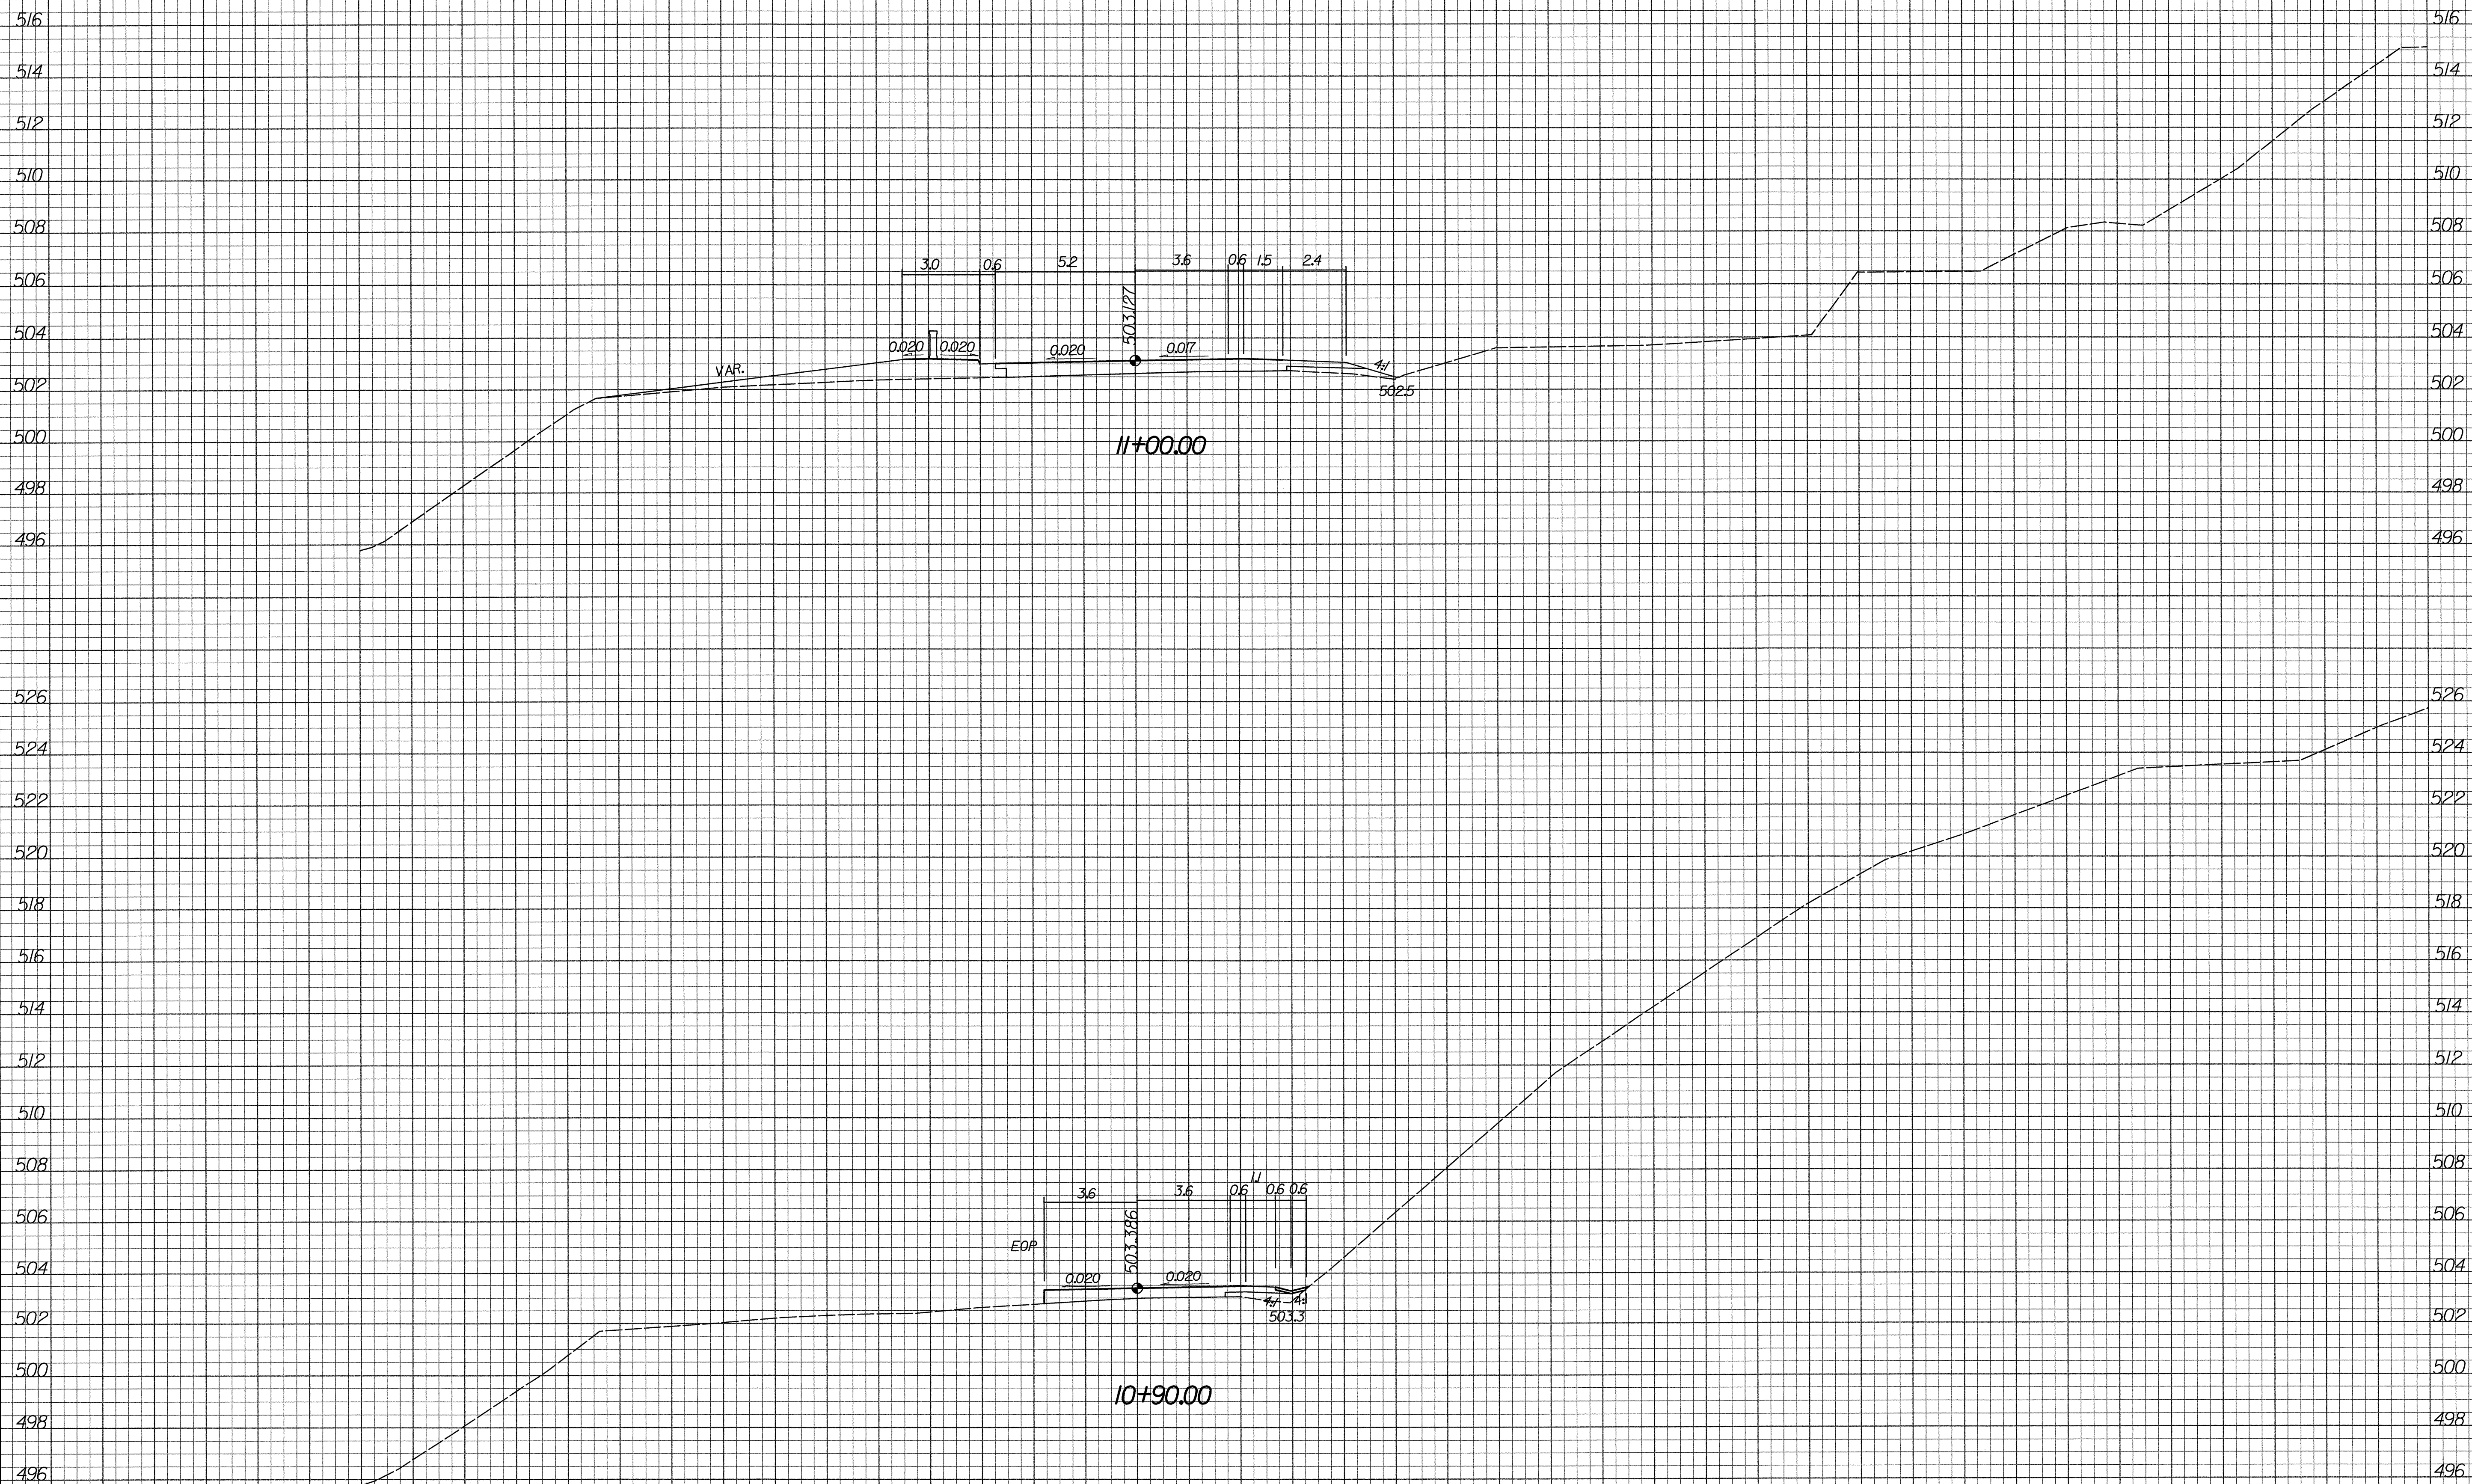

STATE	PROJECT	SHEET	TOTAL SHEETS
NC	B-2583	X-9	
SR 1001 - MADISON COUNTY			



08/23/2004 03:37:26 PM r:\Roadway\Xsc\B2583_P01_XSBR.DGN

