


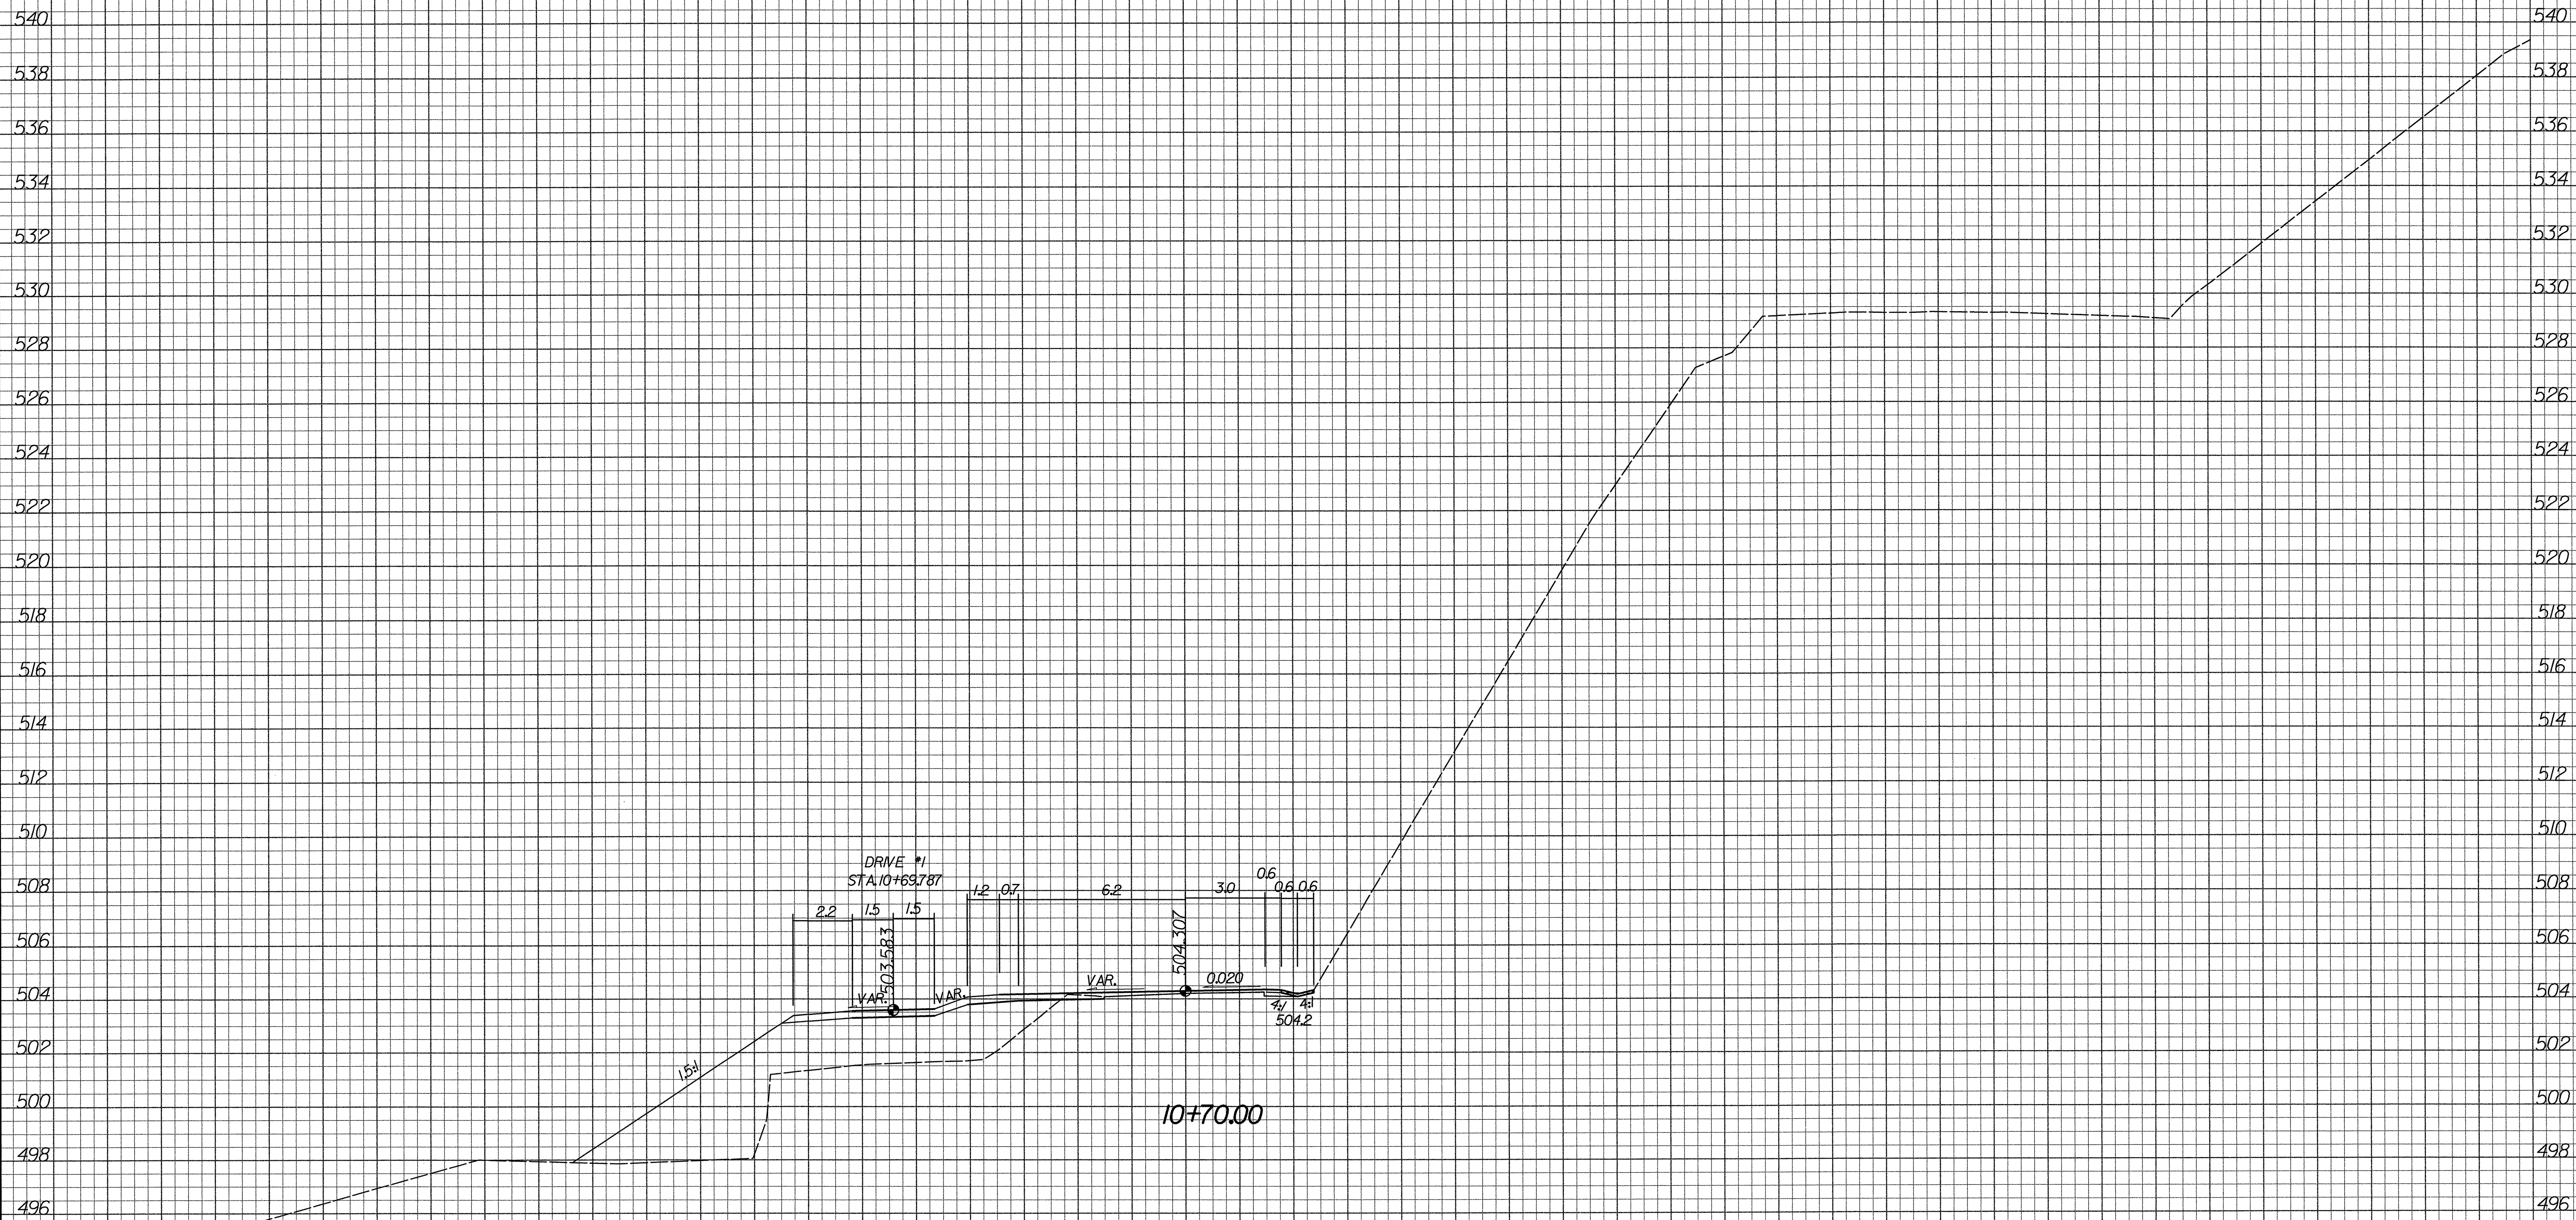

STATE	PROJECT	SHEET	TOTAL SHEETS
NC	B-2583	X-7	
SR 1001 - MADISON COUNTY			



08/23/2004 03:37:20 PM F:\Roadway\Ysca\B2583_P07_XSBOR.DGN

