


STATE	PROJECT	SHEET	TOTAL SHEETS
NC	B-2583	X-5	
SR 1001 - MADISON COUNTY			

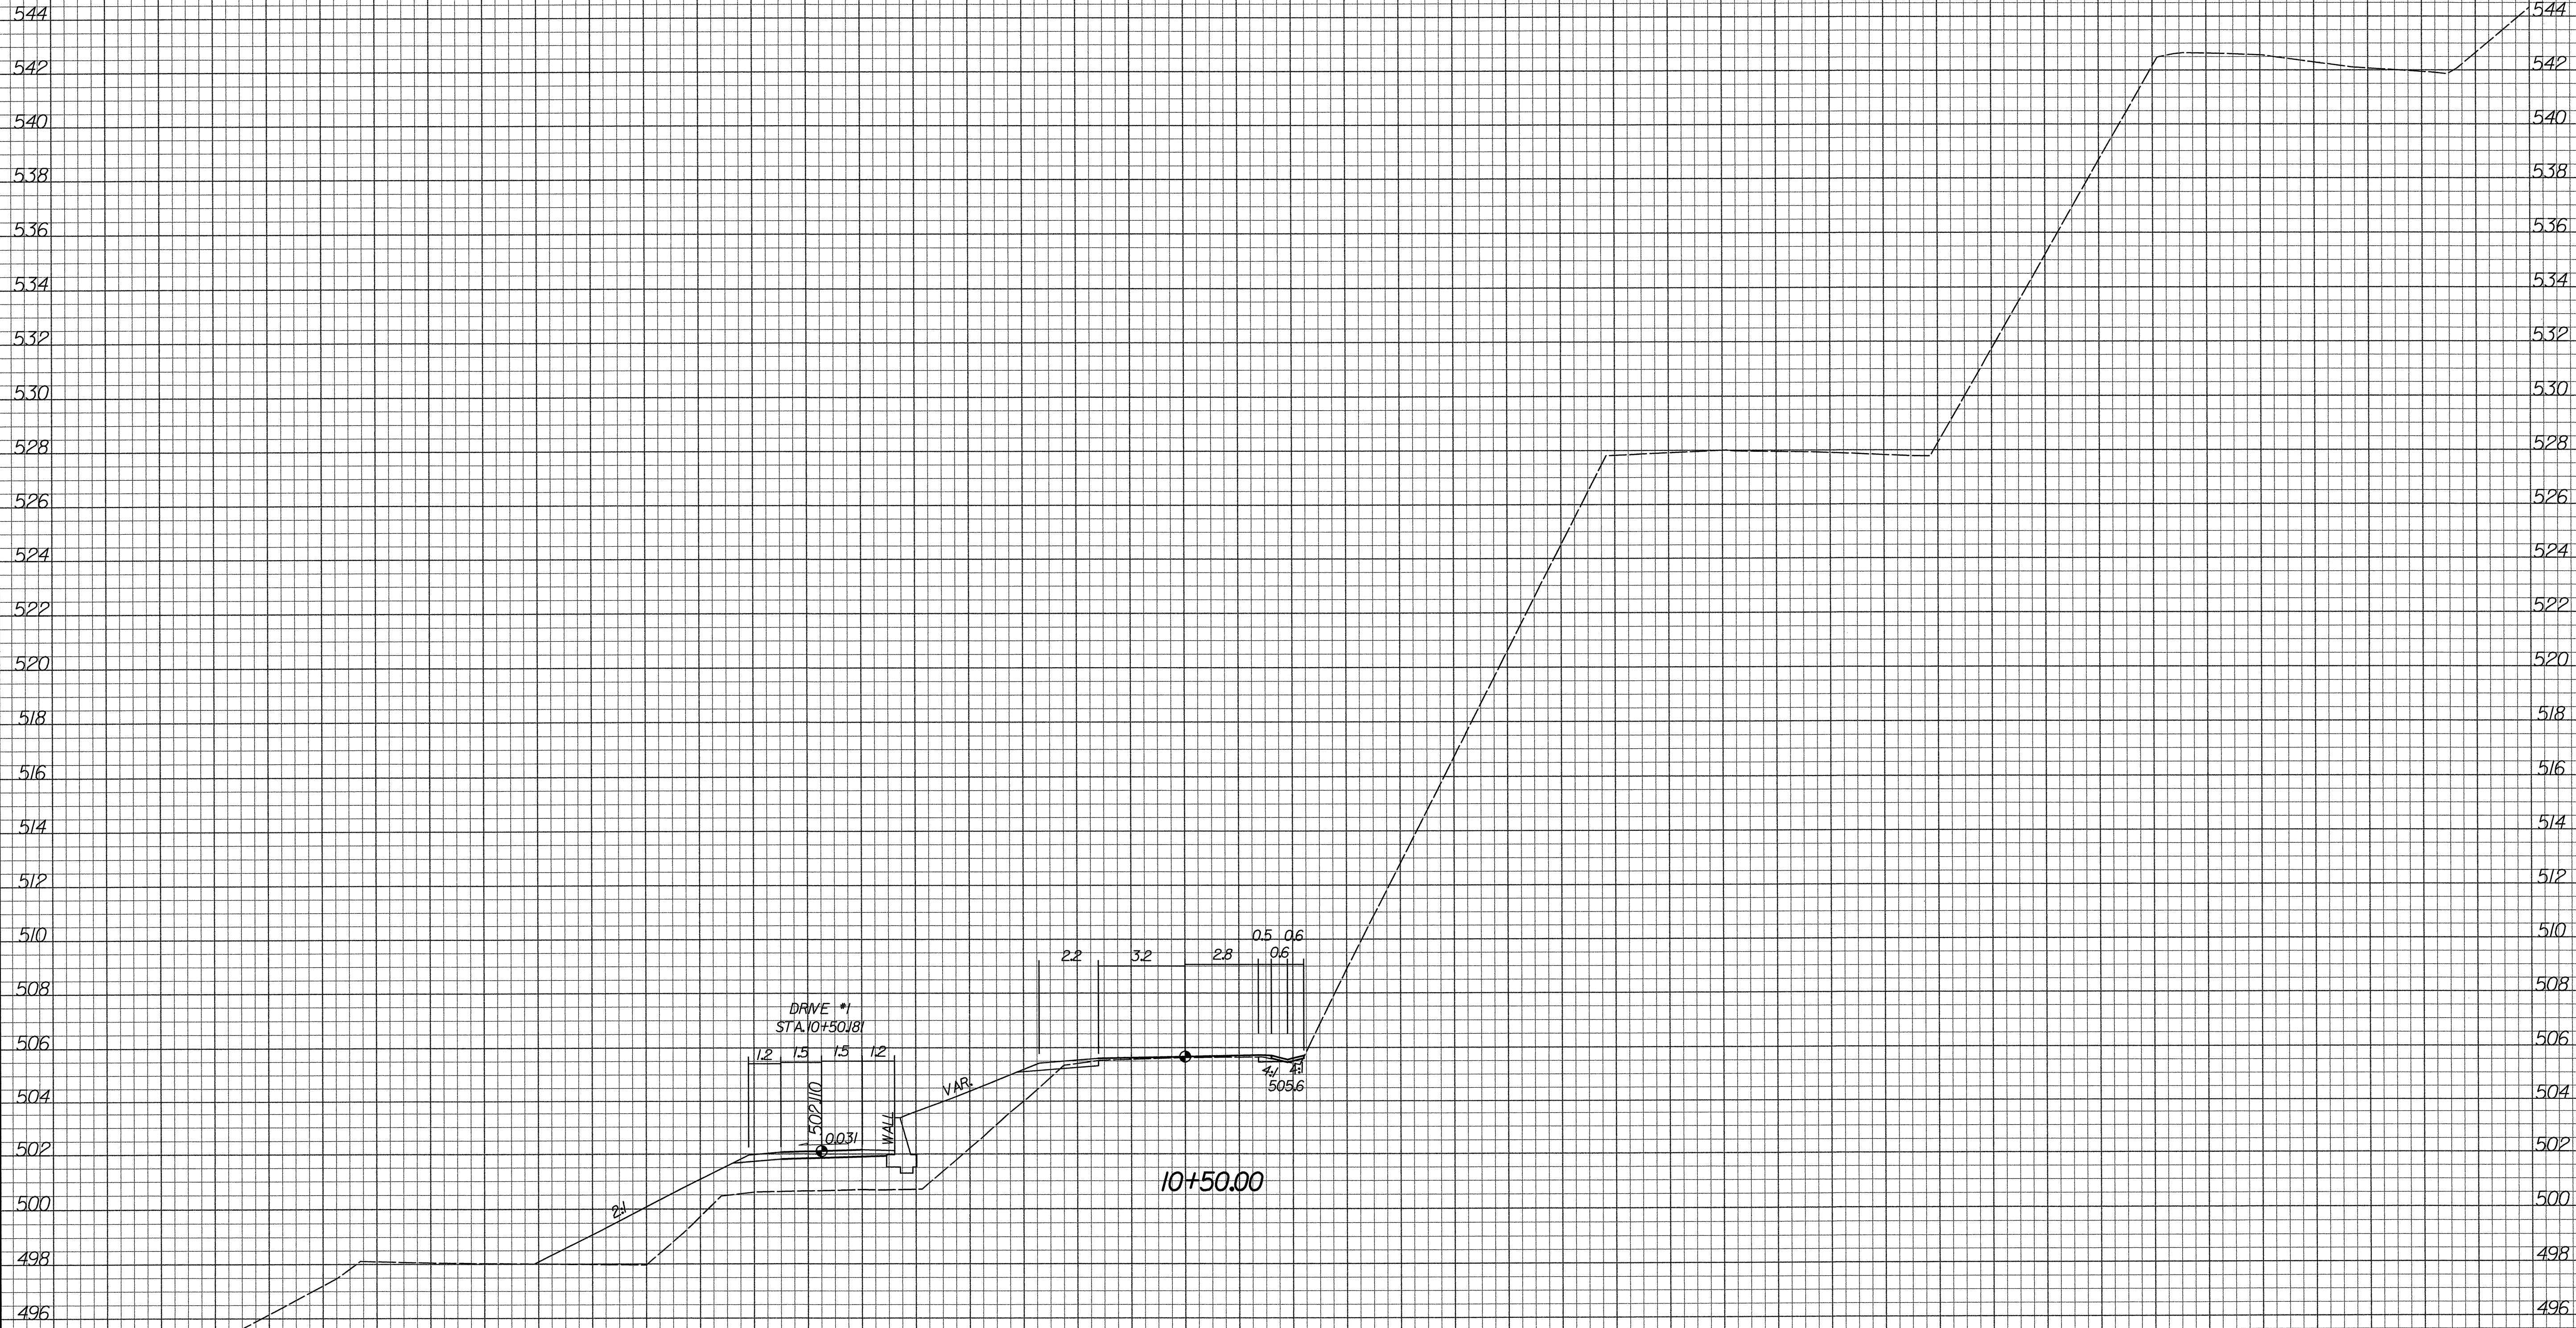

08/23/2004 03:37:48 PM F:\Roadwork\Xc\B2583\_RDY\_X3B0R.DGN