





STATE	PROJECT	SHEET	TOTAL SHEETS
NC	B-2583	X-4	
SR 1001 - MADISON COUNTY			

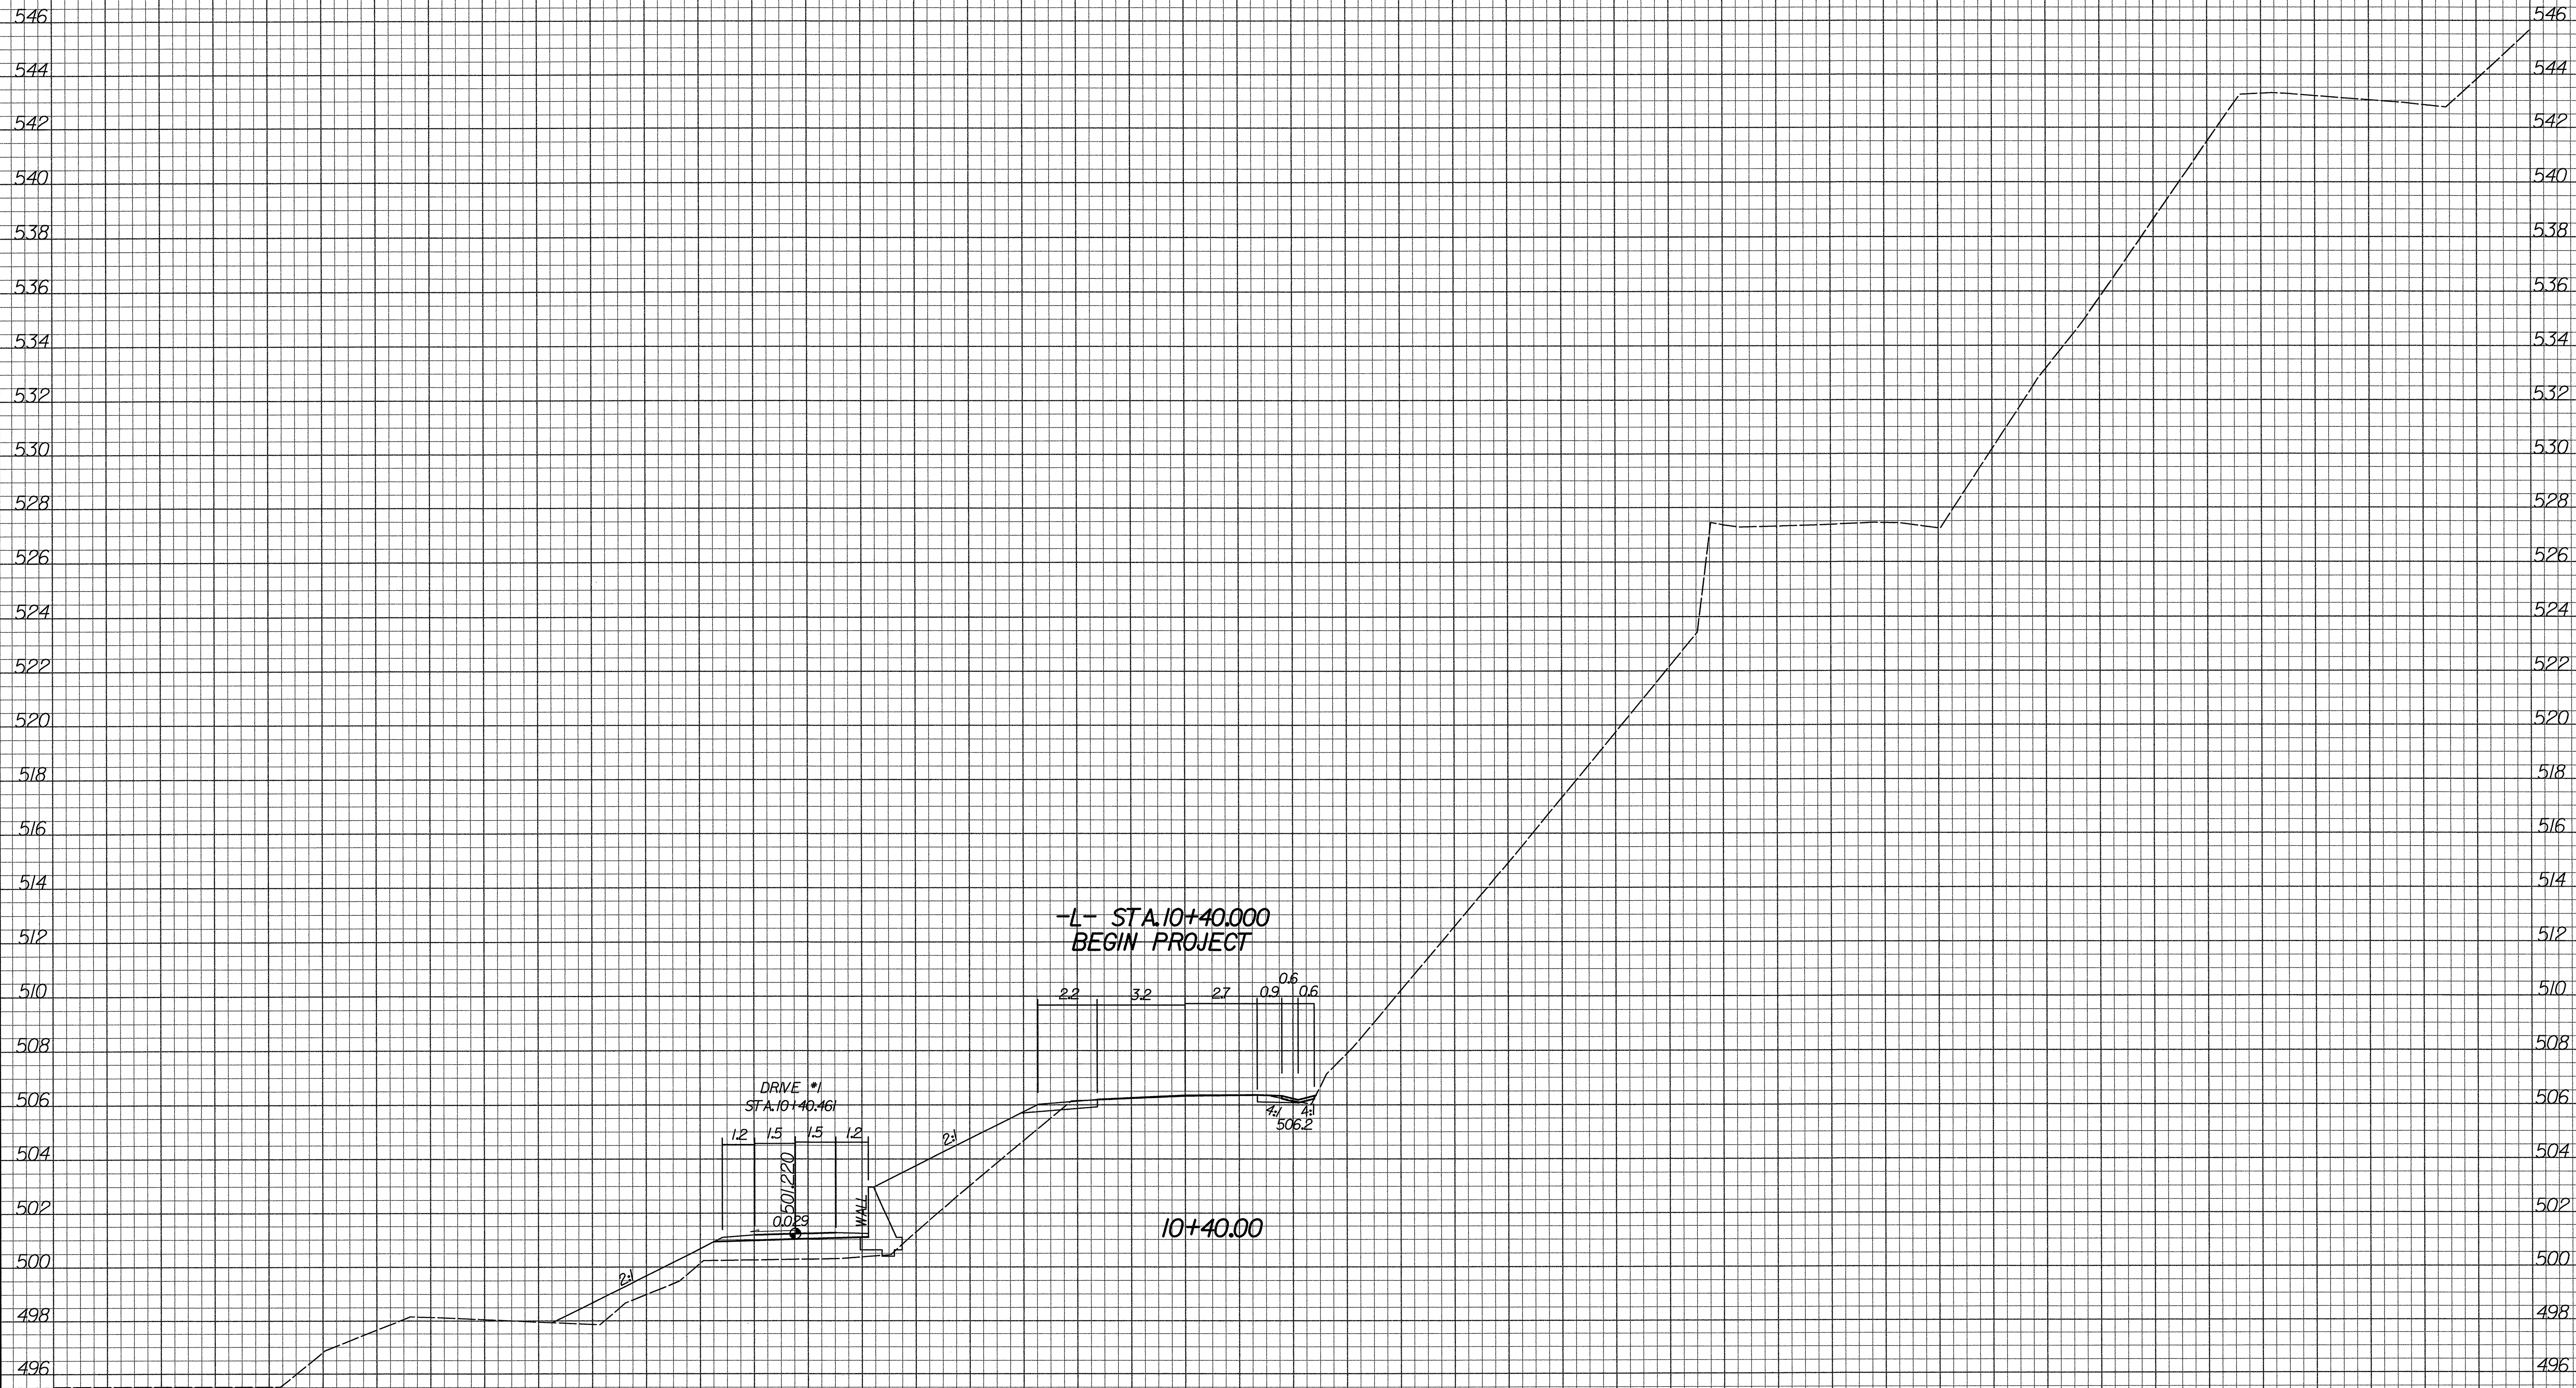

-L- STA. 10+40.00
BEGIN PROJECT

DRIVE #1
STA. 10+40.161

10+40.00

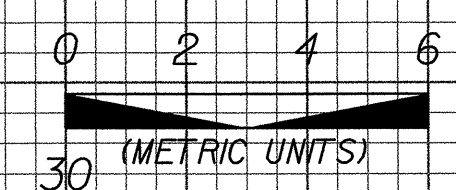

-L-

08/23/2004 03:37:42 PM F:\Roadway\Visa\B2583_P01_XSBOR.DGN