


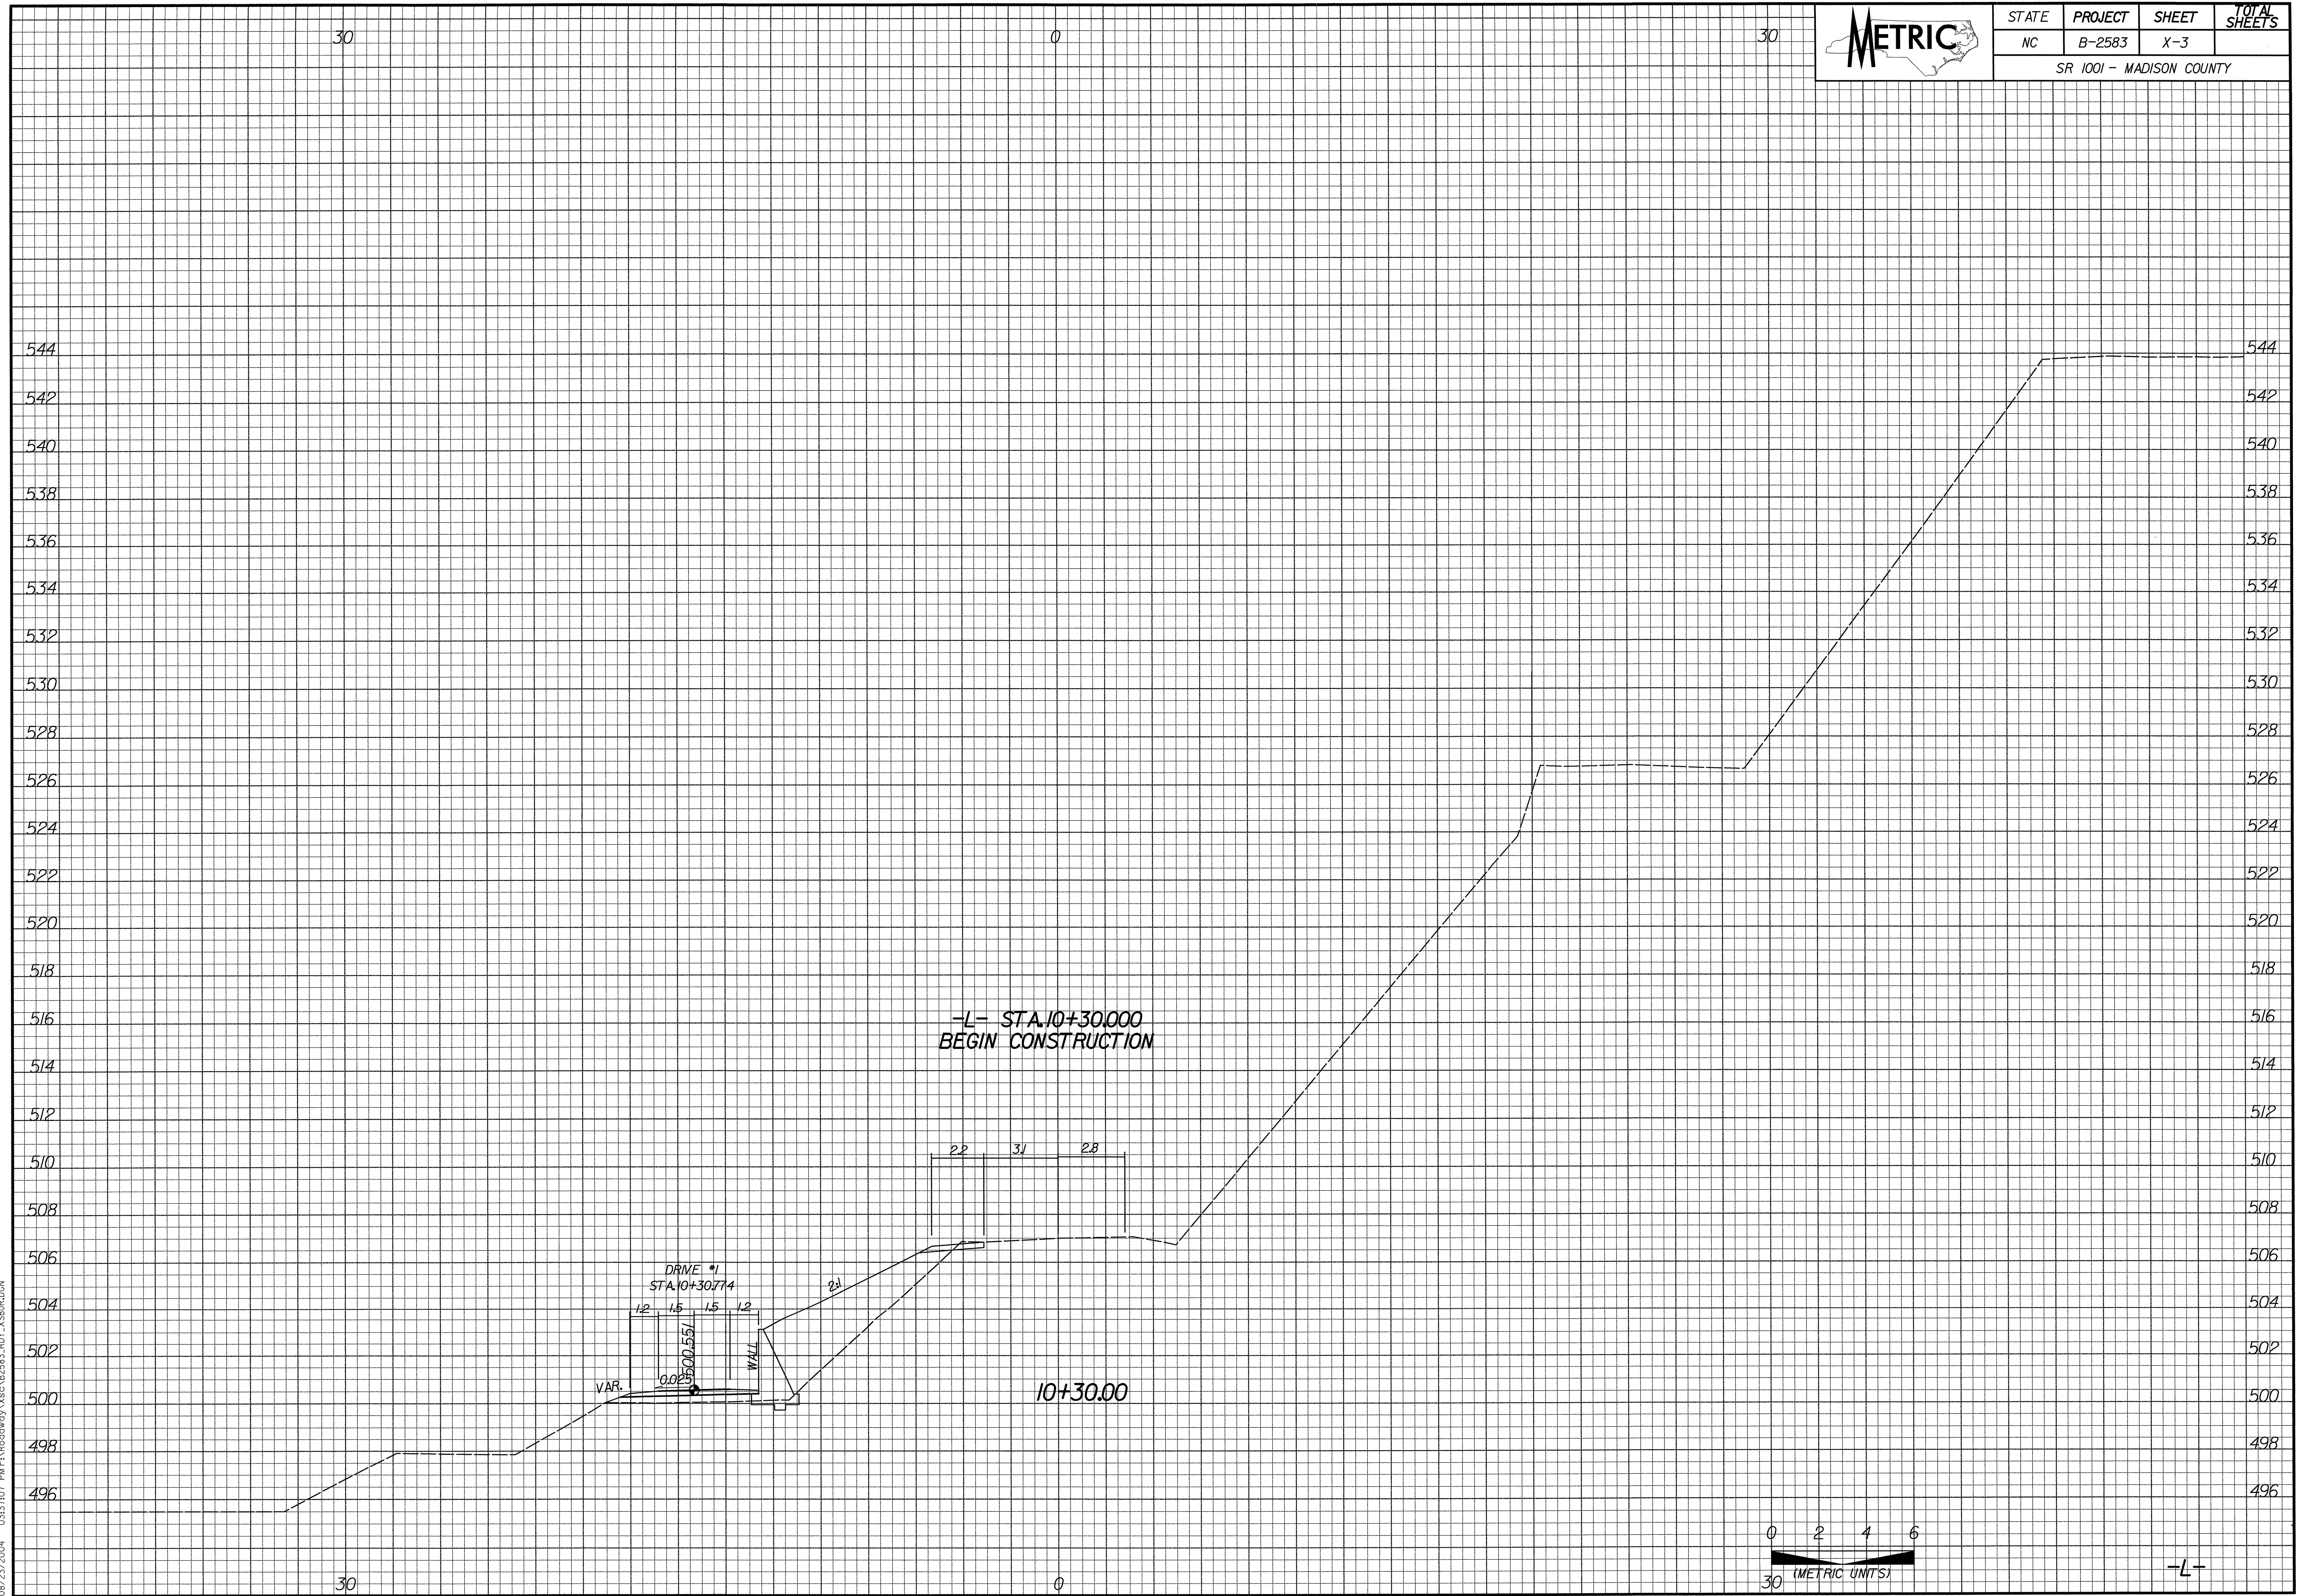

STATE	PROJECT	SHEET	TOTAL SHEETS
NC	B-2583	X-3	
SR 1001 - MADISON COUNTY			



08/23/2004 03:37:07 PM F:\Roadway\Xec\B2583\RDY_X3B04.DGN

-L-