


30

0

30



STATE	PROJECT	SHEET	TOTAL SHEETS
NC	B-2583	X-2	
SR 1001 - MADISON COUNTY			

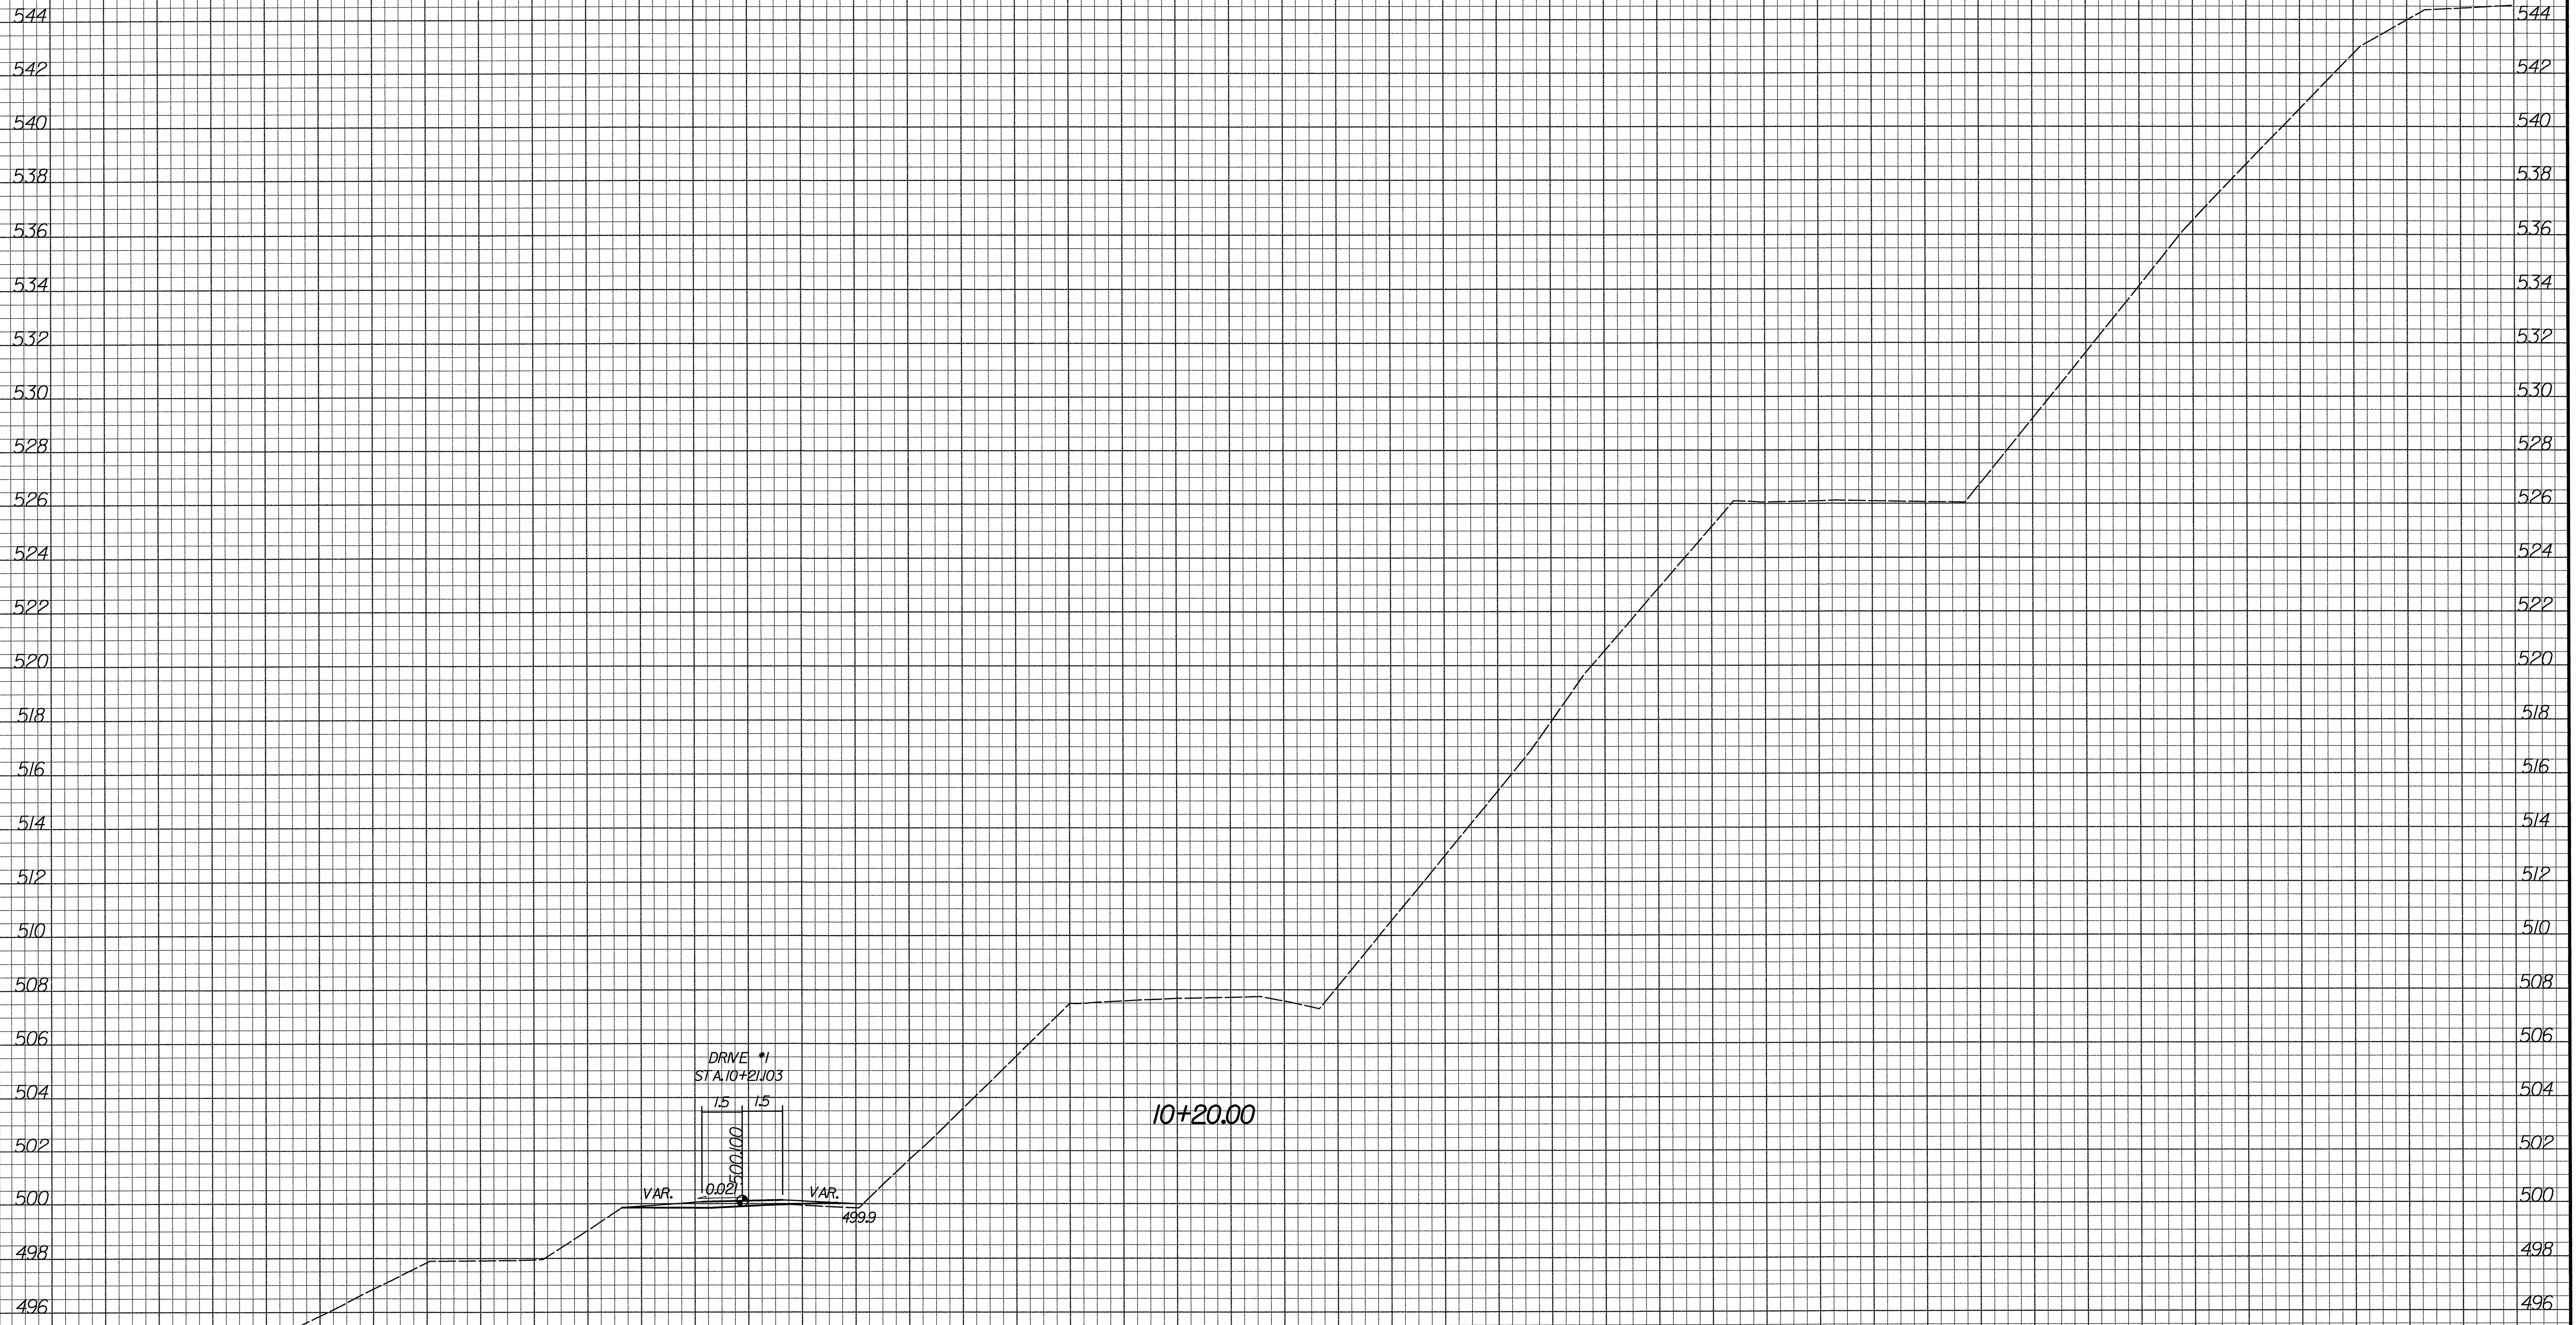


08/23/2004 03:37:05 PM r:\Roadway\Ysca\B2583_P01_X389R.DGN

30

0

30

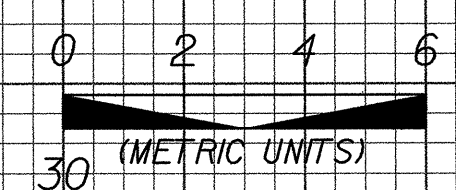

-L-