


30

0


30



STATE	PROJECT	SHEET	TOTAL SHEETS
NC	B-2583	X-1	
SR 1001 - MADISON COUNTY			

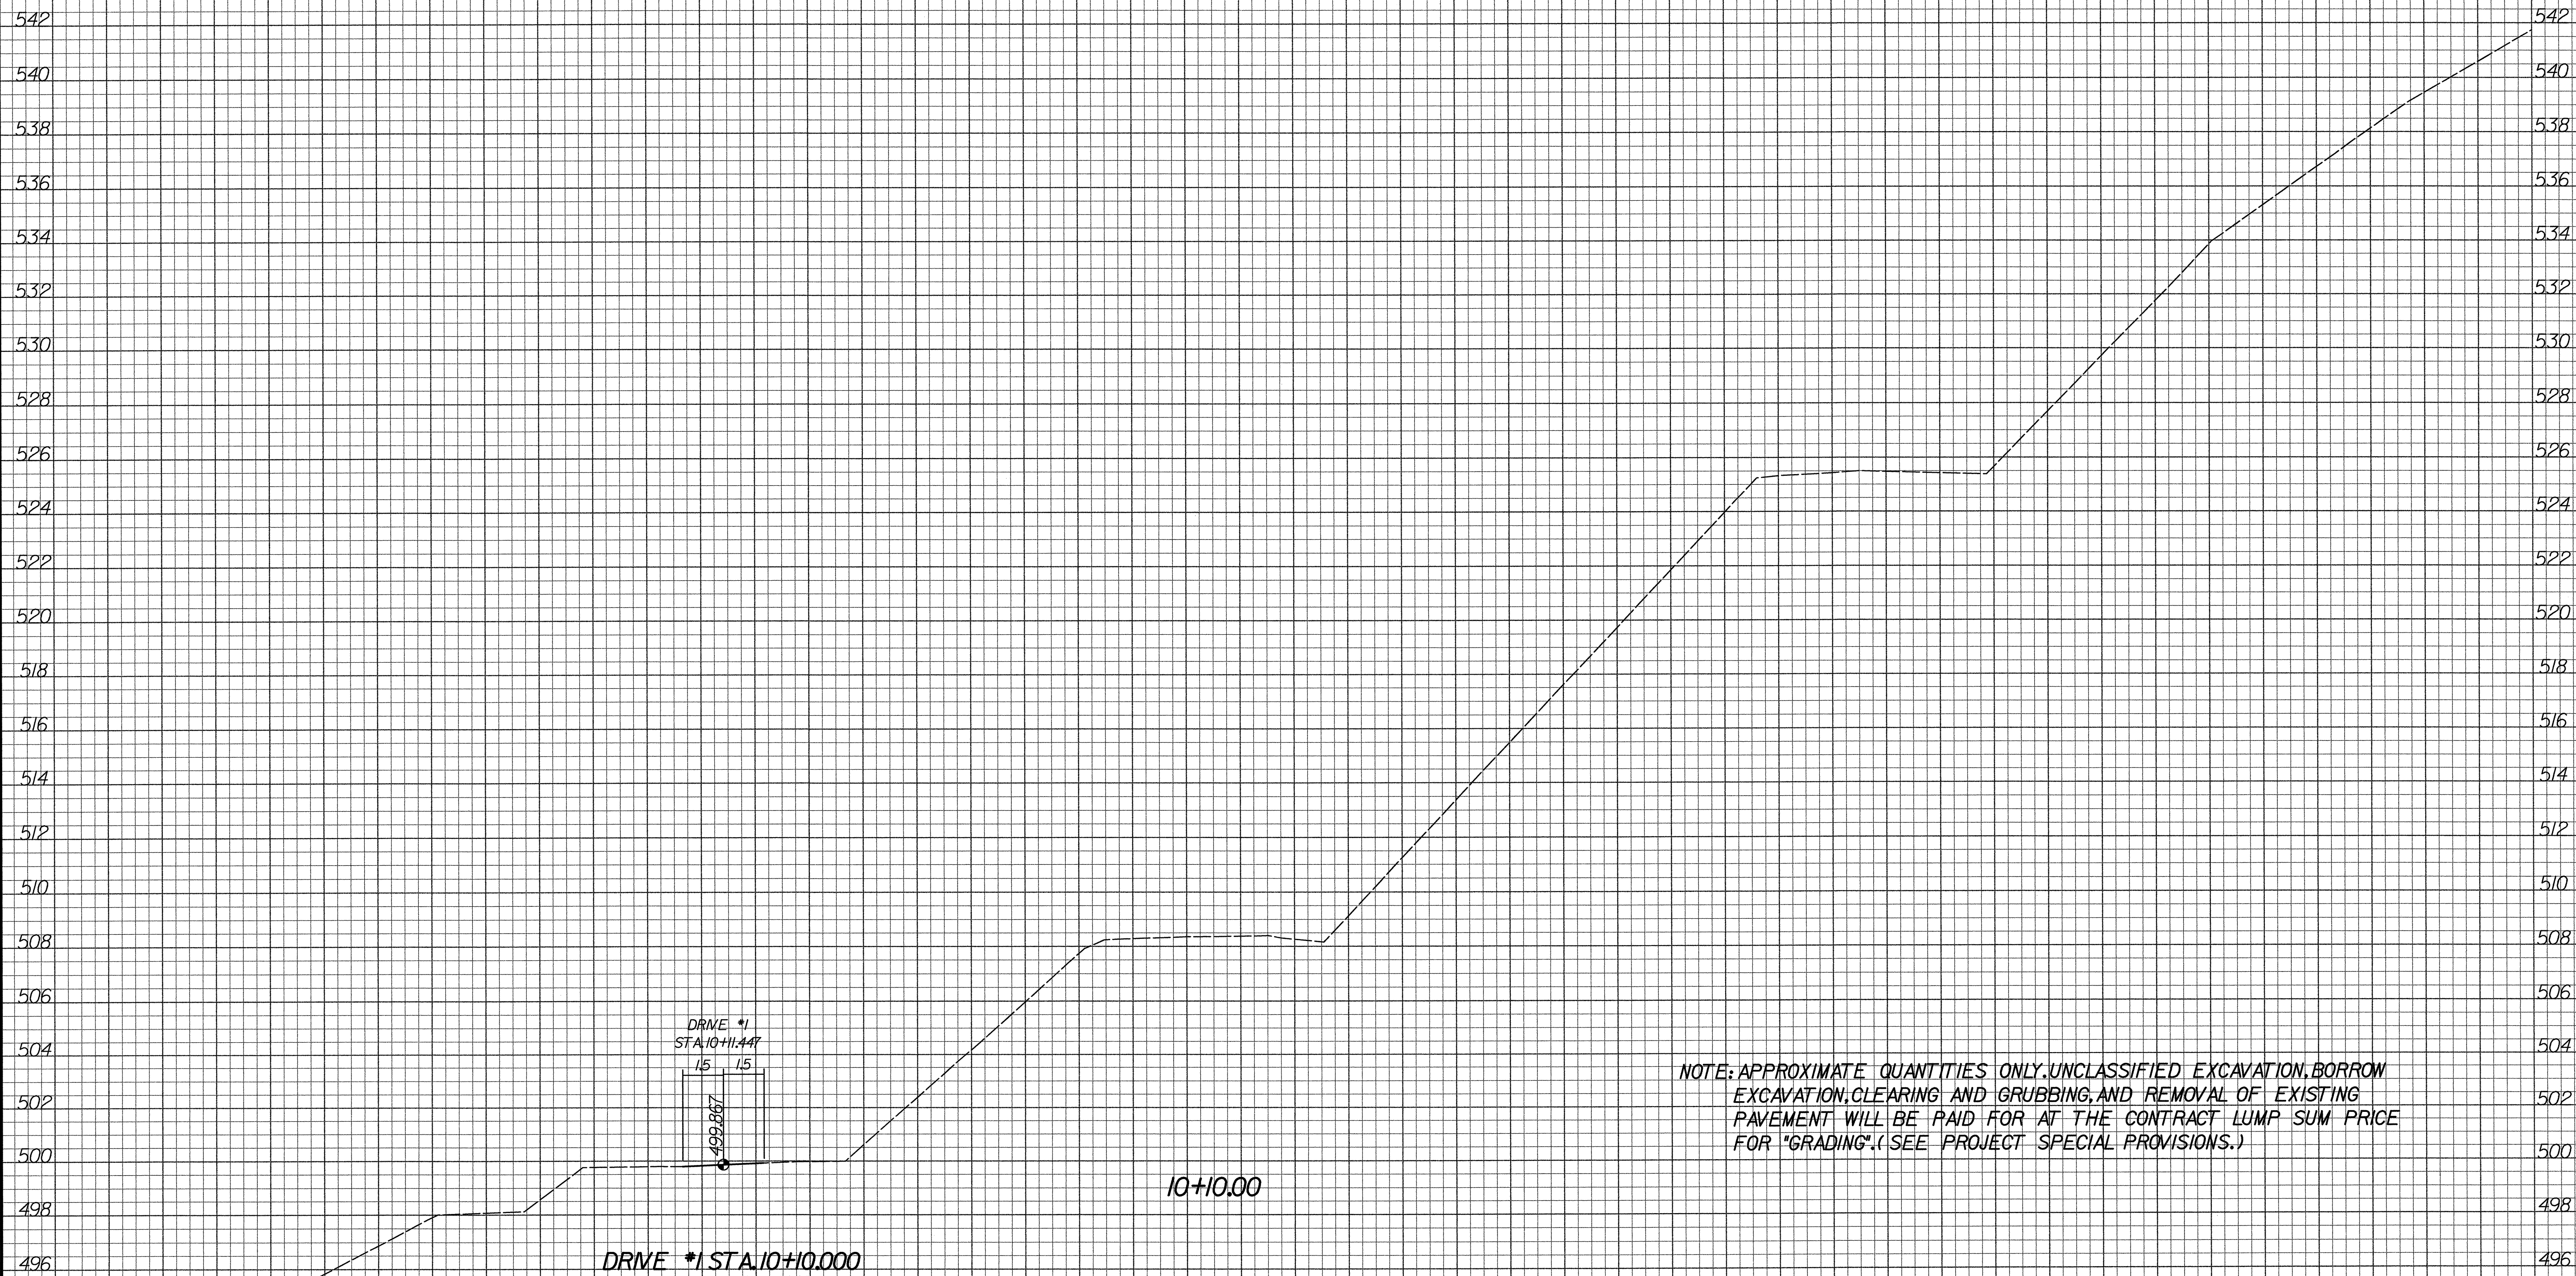

NOTE: APPROXIMATE QUANTITIES ONLY. UNCLASSIFIED EXCAVATION, BORROW EXCAVATION, CLEARING AND GRUBBING, AND REMOVAL OF EXISTING PAVEMENT WILL BE PAID FOR AT THE CONTRACT LUMP SUM PRICE FOR "GRADING". (SEE PROJECT SPECIAL PROVISIONS.)

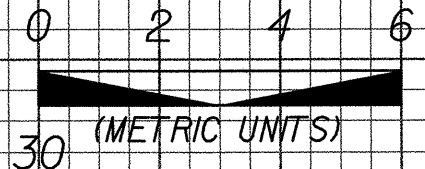

-L-

08/23/2004 03:36:58 PM F:\Roadway\Yaso\B2583_B01_XSB01.DGN

+