




PROJECT REFERENCE NO. R-2514A	SHEET NO. EC-61/CONST.30
R / W SHEET NO.	
ROADWAY DESIGN ENGINEER	HYDRAULICS ENGINEER
CONST. REV.	
R / W REV.	



MATCHLINE STA 185+40 SEE SHEET 29

MATCHLINE STA 188+60 SEE SHEET 31

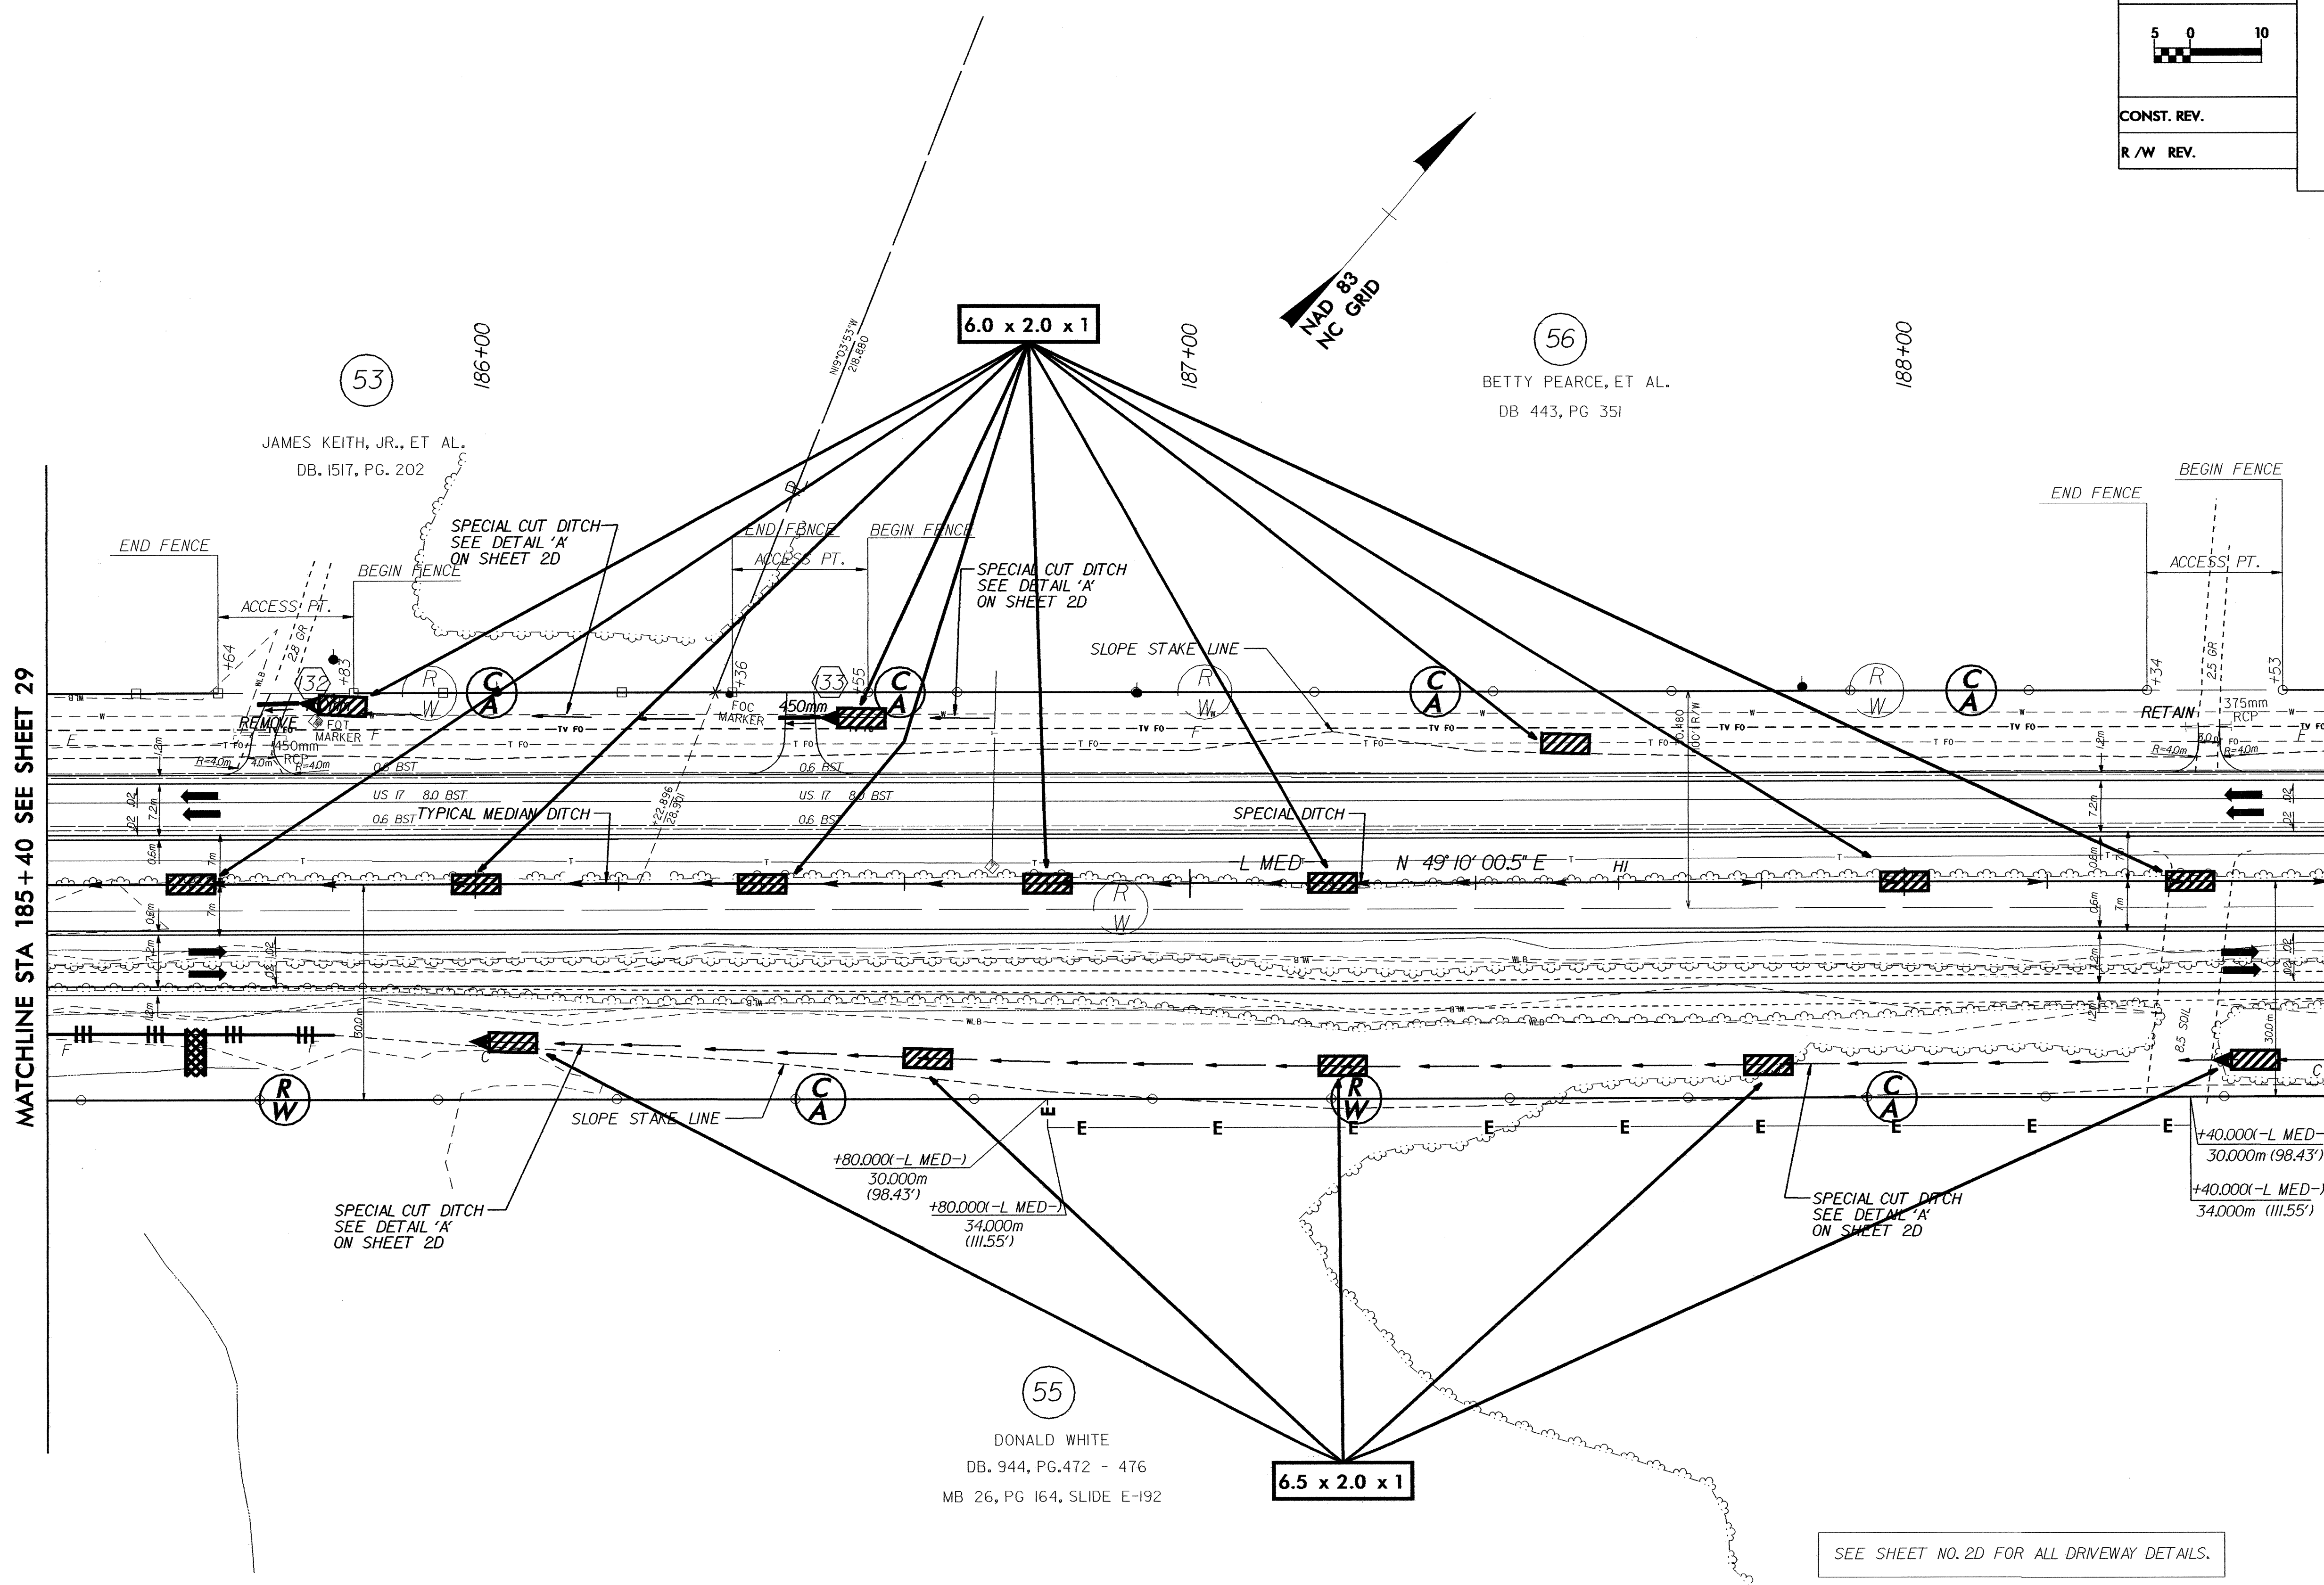

53
186+00
JAMES KEITH, JR., ET AL.
DB. 1517, PG. 202

56
188+00
BETTY PEARCE, ET AL.
DB 443, PG 351

6.0 x 2.0 x 1

6.5 x 2.0 x 1

55
DONALD WHITE
DB. 944, PG.472 - 476
MB 26, PG 164, SLIDE E-192

SEE SHEET NO. 2D FOR ALL DRIVEWAY DETAILS.

SEE SHEET NO. 2D FOR ALL DITCH DETAILS.

SEE SHEET NO. 60 FOR NBL & SBL GRADES AND PROFILES AND ALL DITCH GRADES AND PROFILES.