



NOTE:
 TEMPORARY SILT FENCE SHALL BE INSTALLED A MINIMUM
 OF 1 METER FROM TOE OF FILL IN WETLAND AREAS

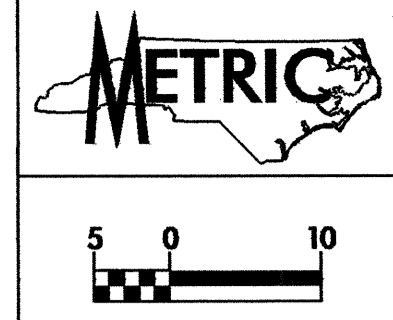

PROJECT REFERENCE NO. R-2514A	SHEET NO. EC-59/CONST.28
R/W SHEET NO.	
ROADWAY DESIGN ENGINEER	HYDRAULICS ENGINEER
CONST. REV.	
R/W REV.	

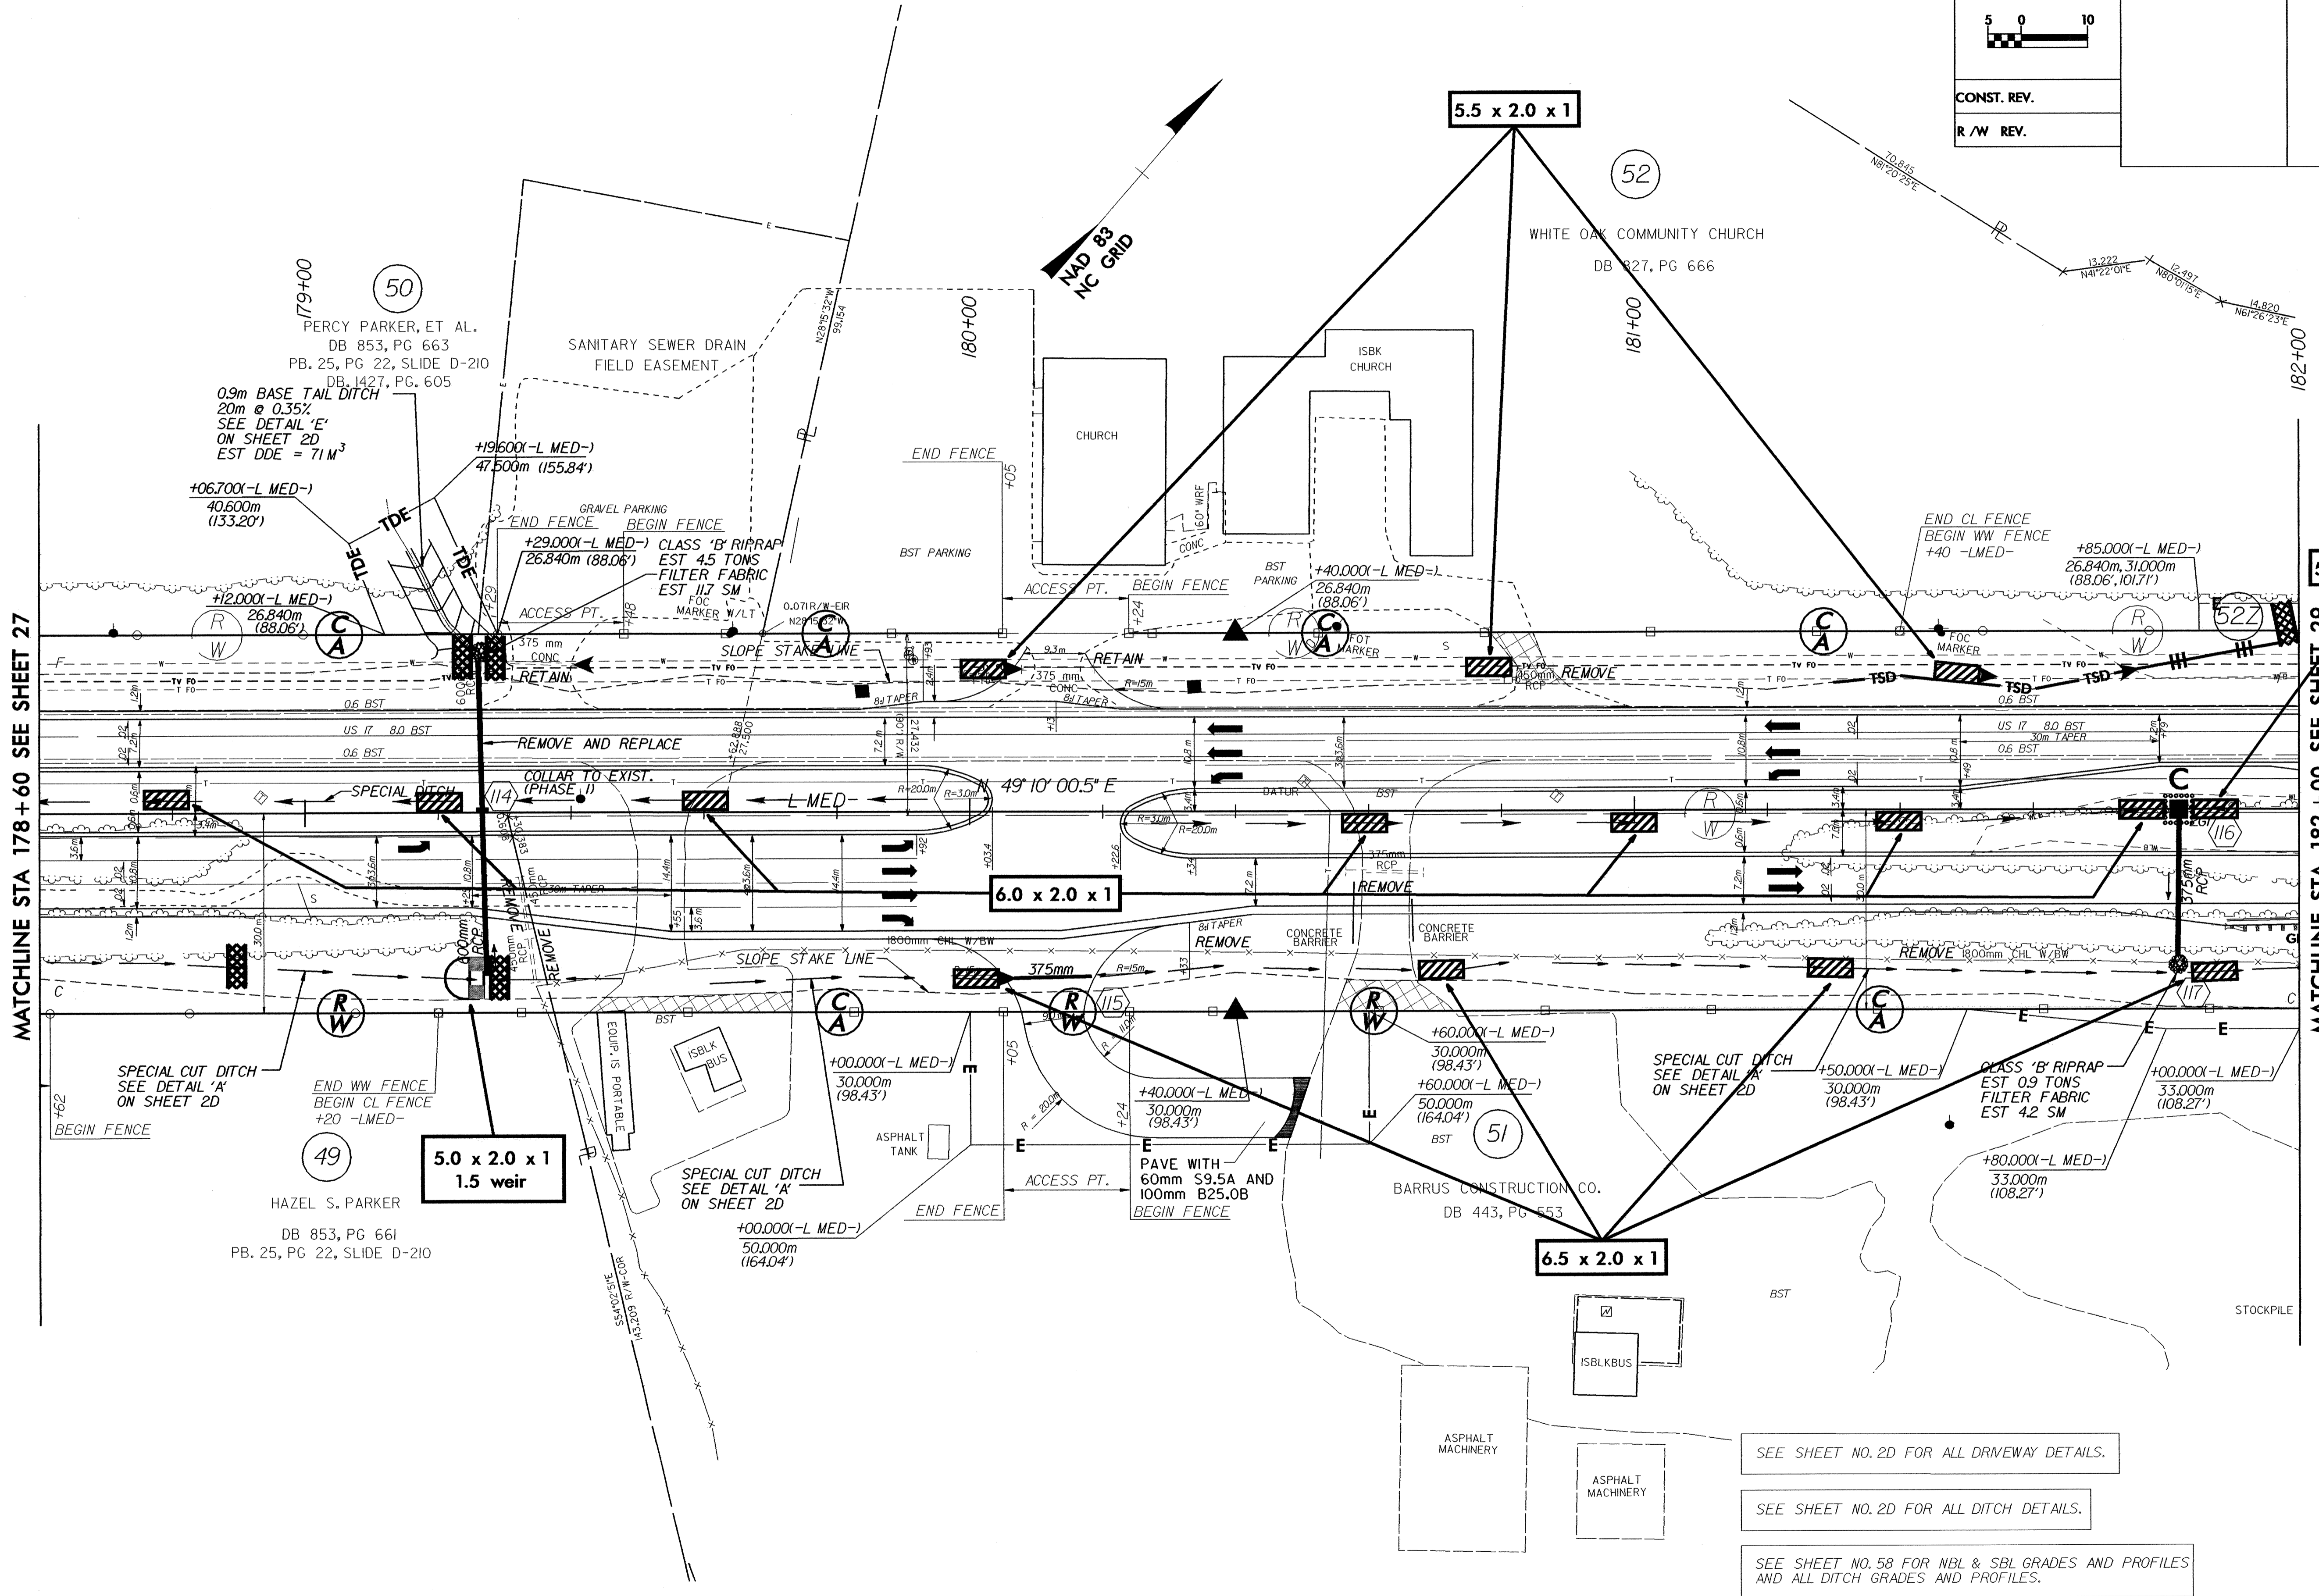

MATCHLINE STA 178+60 SEE SHEET 27

MATCHLINE STA 182+00 SEE SHEET 29

SEE SHEET NO. 2D FOR ALL DRIVEWAY DETAILS.

SEE SHEET NO. 2D FOR ALL DITCH DETAILS.

SEE SHEET NO. 58 FOR NBL & SBL GRADES AND PROFILES
 AND ALL DITCH GRADES AND PROFILES.