

	PROJECT REFERENCE NO.	SHEET NO.
	R-2514A	EC-47/CONST. 16
	R / W SHEET NO.	HYDRAULICS ENGINEER
	ROADWAY DESIGN ENGINEER	
CONST. REV.		
R / W REV.		

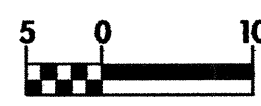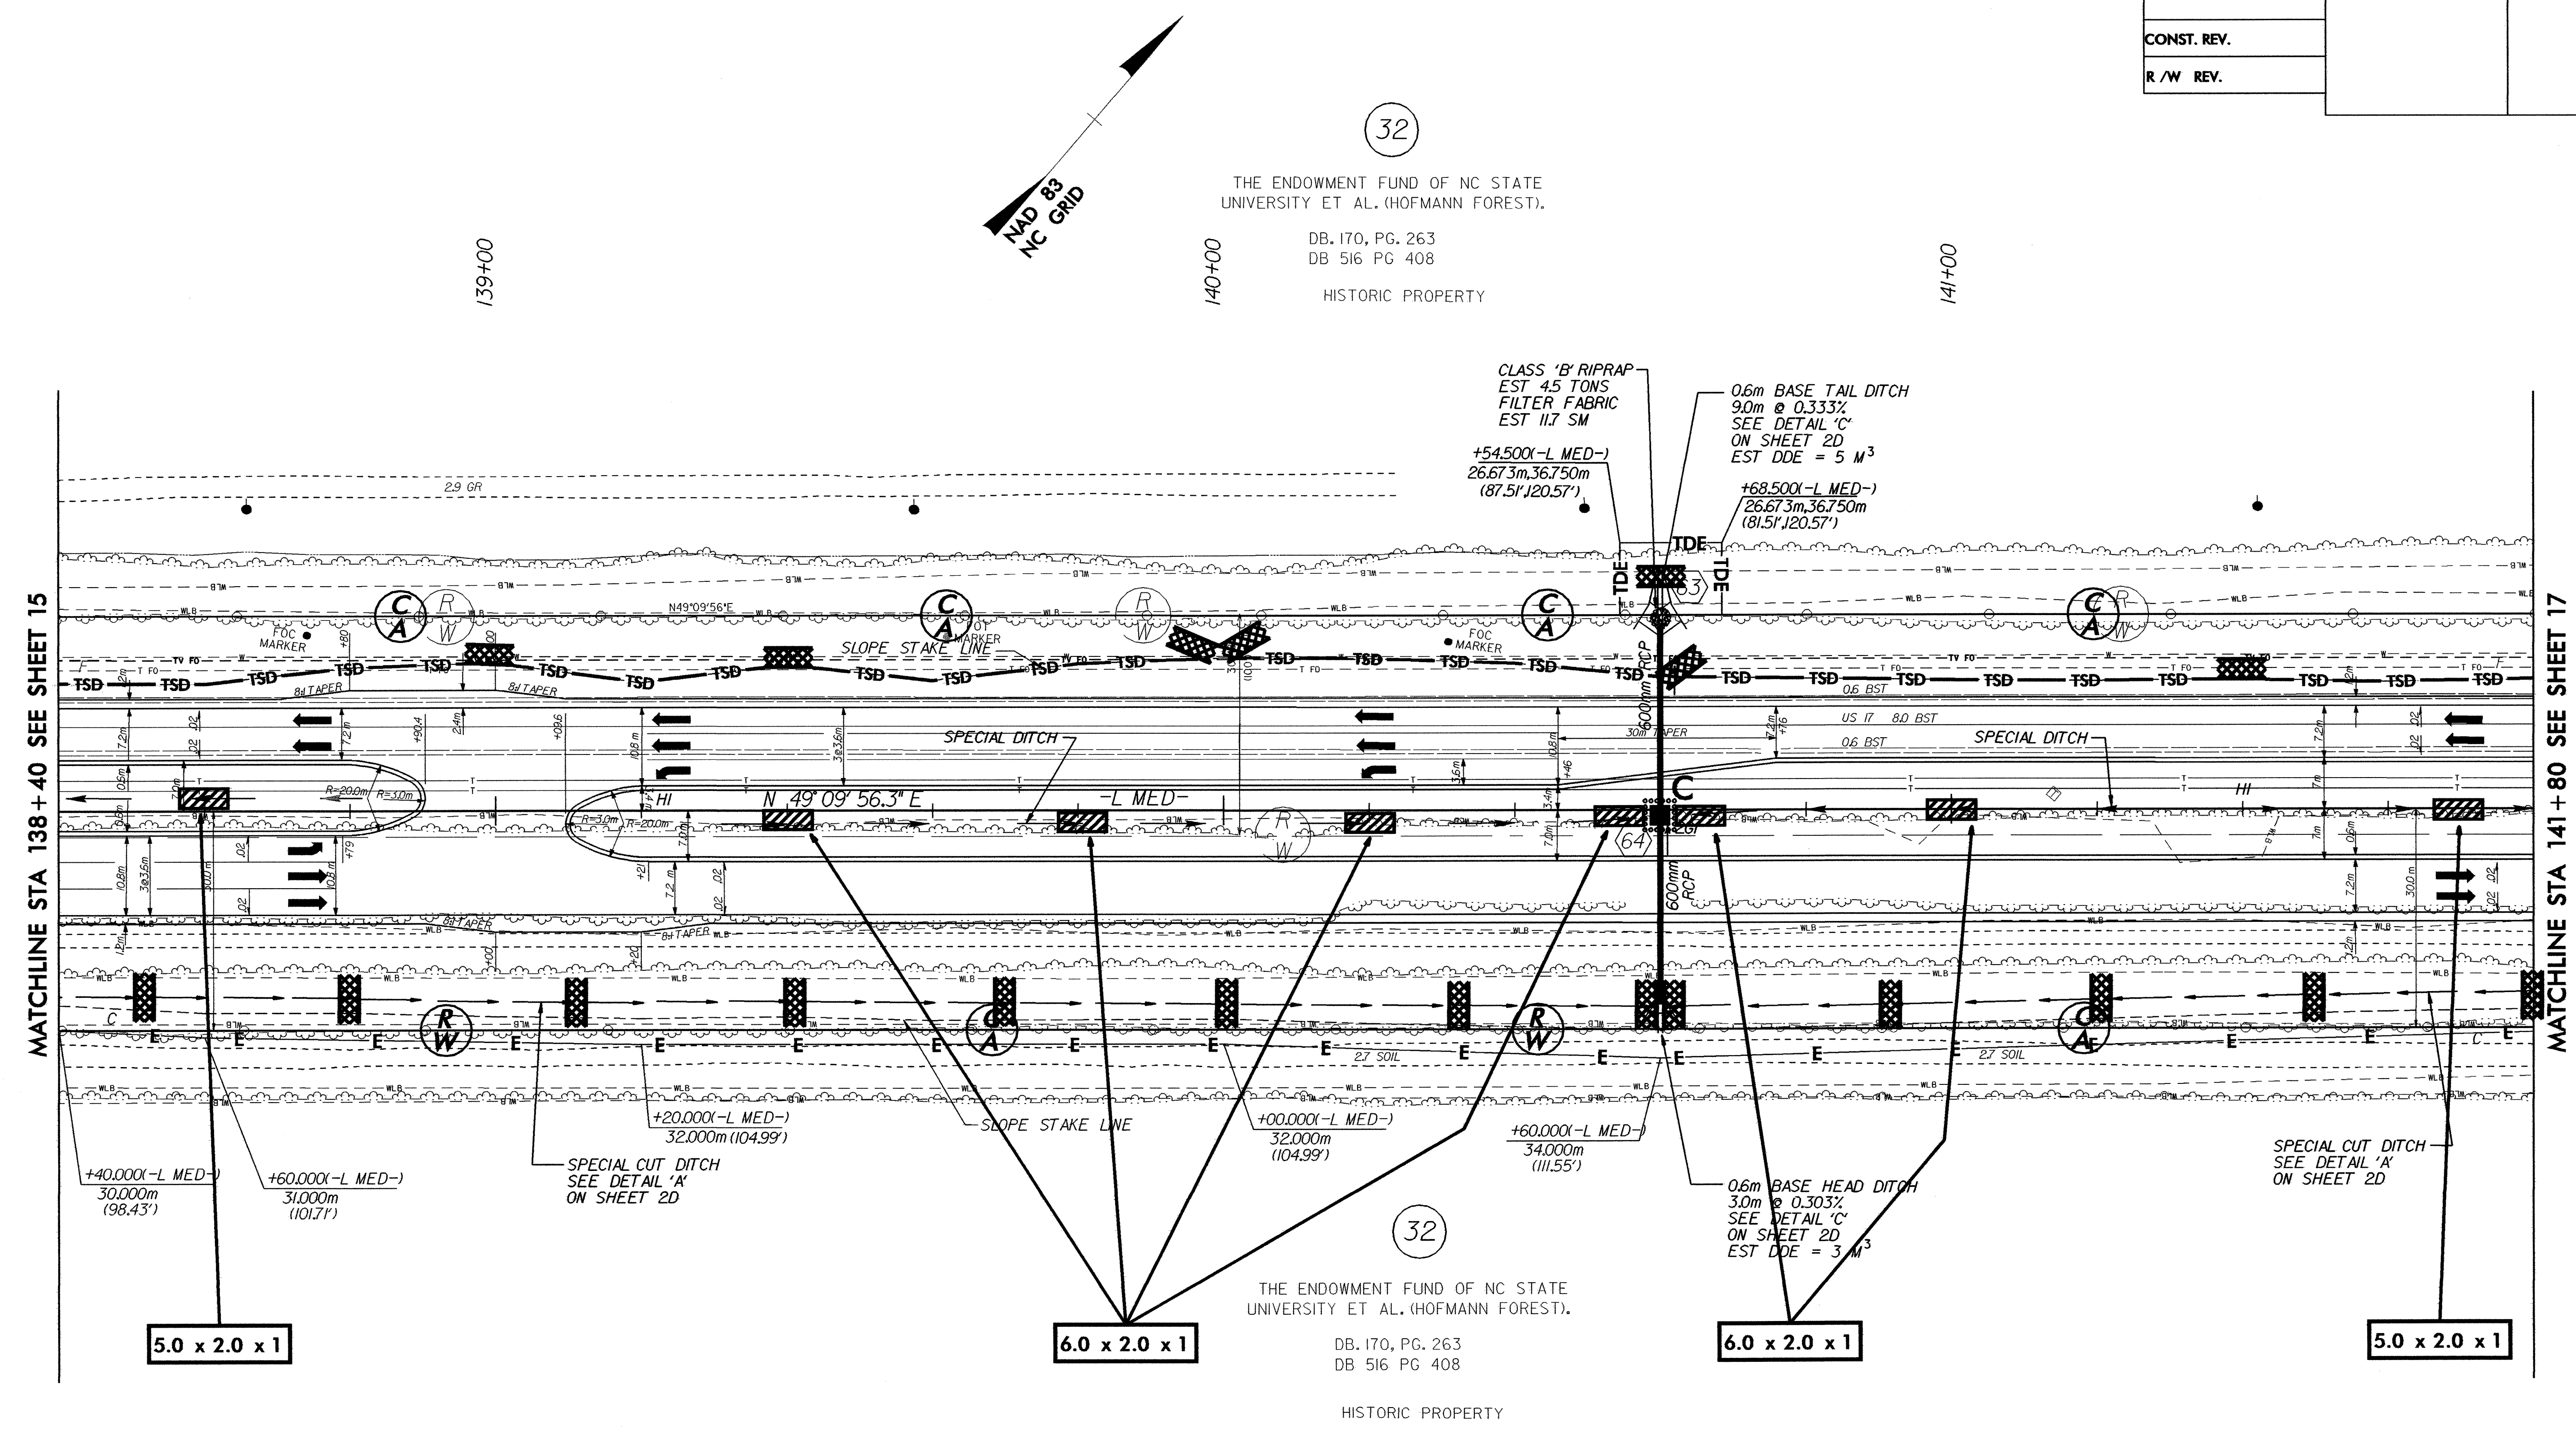

32

THE ENDOWMENT FUND OF NC STATE UNIVERSITY ET AL. (HOFMANN FOREST).
 DB. 170, PG. 263
 DB 516 PG 408
 HISTORIC PROPERTY

MATCHLINE STA 138 + 40 SEE SHEET 15

MATCHLINE STA 141 + 80 SEE SHEET 17

32

THE ENDOWMENT FUND OF NC STATE UNIVERSITY ET AL. (HOFMANN FOREST).
 DB. 170, PG. 263
 DB 516 PG 408
 HISTORIC PROPERTY

5.0 x 2.0 x 1

6.0 x 2.0 x 1

6.0 x 2.0 x 1

5.0 x 2.0 x 1

SEE SHEET NO. 2D FOR ALL DRIVEWAY DETAILS.

SEE SHEET NO. 2D FOR ALL DITCH DETAILS.

SEE SHEET NO. 46 FOR NBL & SBL GRADES AND PROFILES AND ALL DITCH GRADES AND PROFILES.