


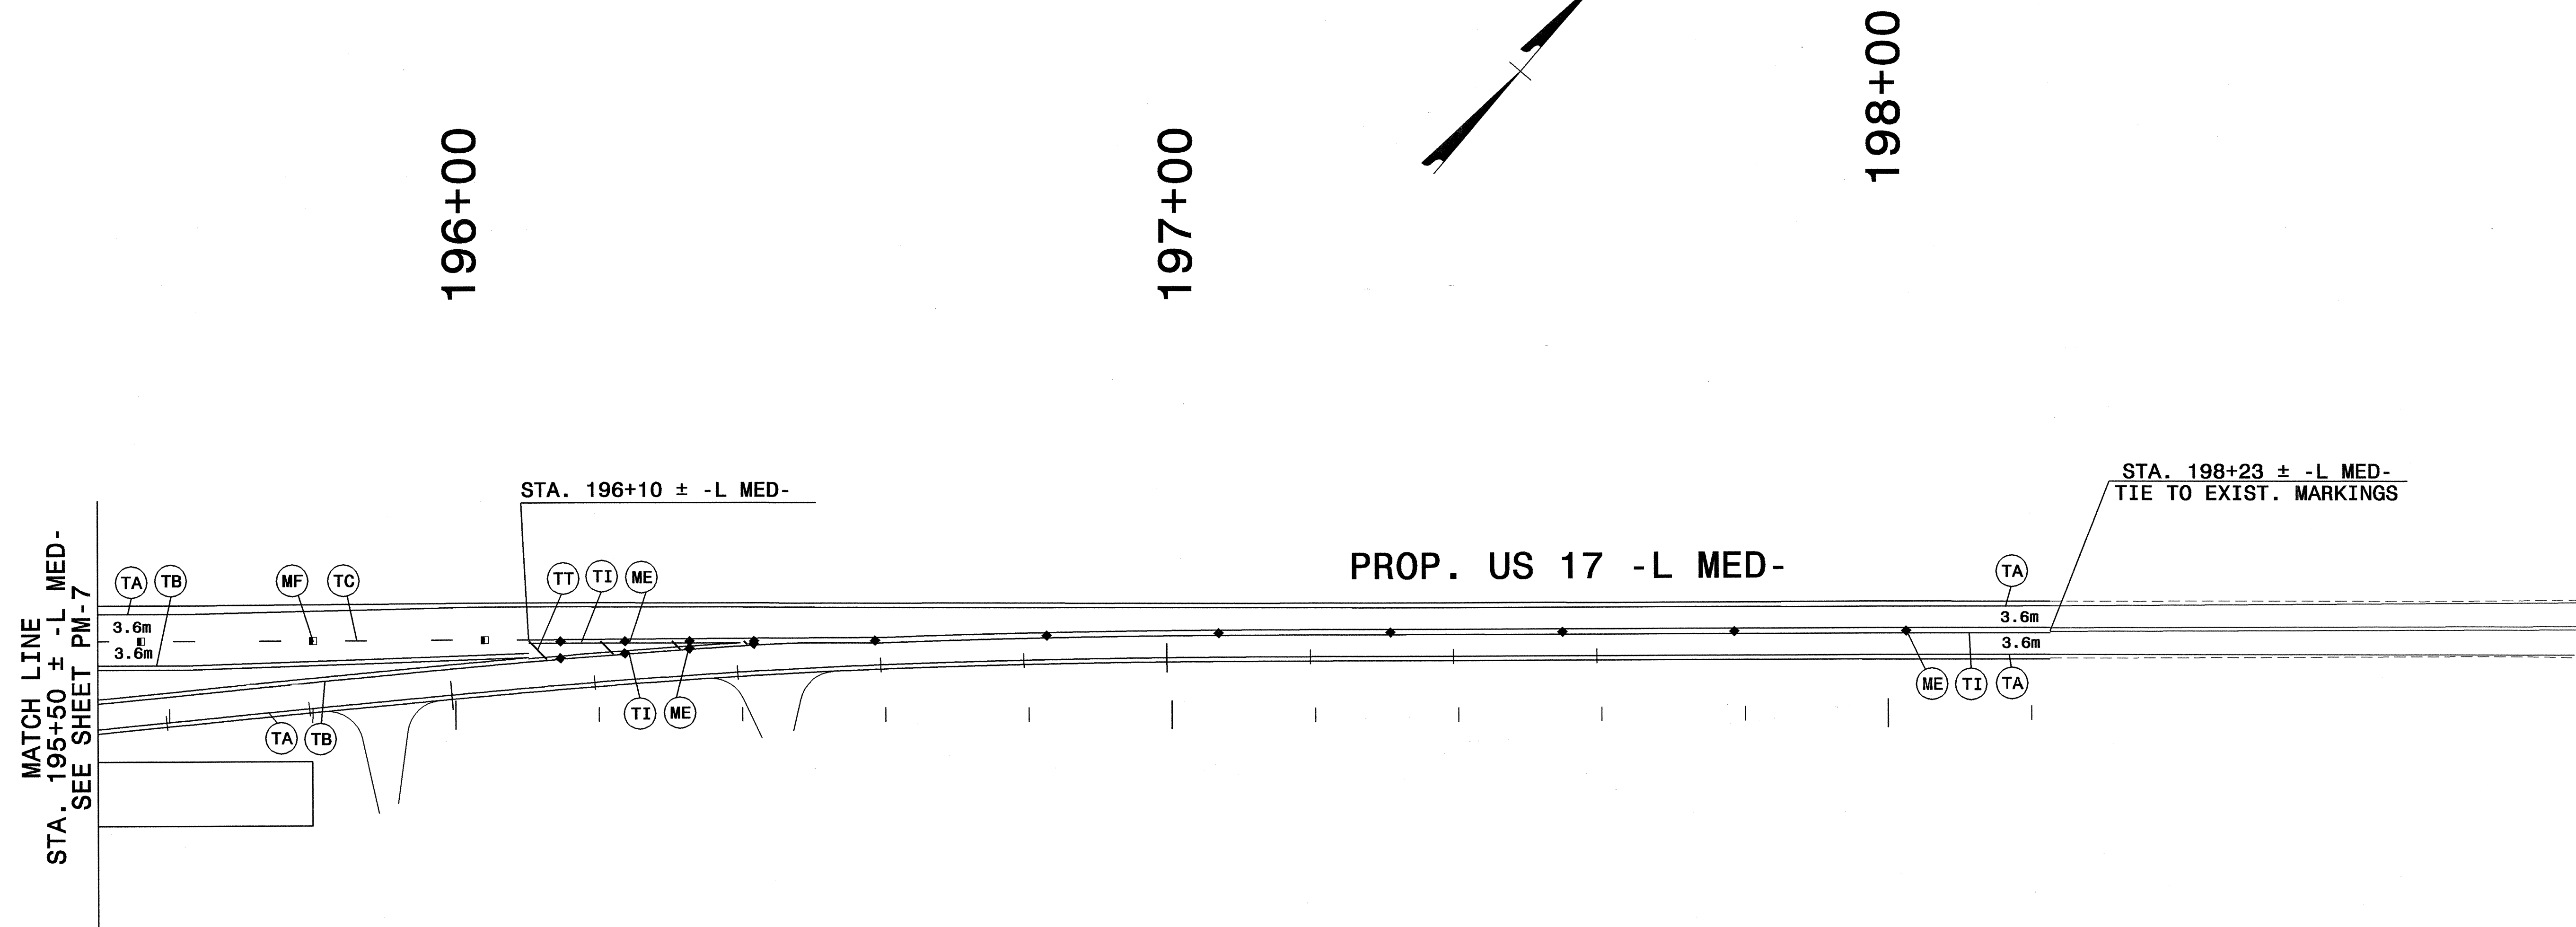

PROJ. REFERENCE NO. R-2514A	SHEET NO. PM-8
--------------------------------	-------------------



17-NOV-2003 18:56
 c:\CAD\20154\H001\R-2514A\Tr\office\Tr\office\control\CP\R-2514A_TC_PM08.dgn
 AT DUNN

APPROVED: _____ DATE: _____	FINAL PAVEMENT MARKING PLAN		REVISIONS							
			SCALE: NONE		<table border="1"> <tr><td> </td><td> </td></tr> <tr><td> </td><td> </td></tr> <tr><td> </td><td> </td></tr> </table>					
DATE: 11/18/03		<table border="1"> <tr><td> </td><td> </td></tr> <tr><td> </td><td> </td></tr> <tr><td> </td><td> </td></tr> </table>								
DESIGN BY: KWD	REVIEWED BY: JHJ	<table border="1"> <tr><td> </td><td> </td></tr> <tr><td> </td><td> </td></tr> </table>								
DESIGN BY: KWD	REVIEWED BY: JHJ	<table border="1"> <tr><td> </td><td> </td></tr> <tr><td> </td><td> </td></tr> </table>								
REVIEWED BY: JHJ	FILE: R-2514A TC PM08.DGN	<table border="1"> <tr><td> </td><td> </td></tr> <tr><td> </td><td> </td></tr> </table>								