


REVISIONS

TAYLOR • WISEMAN & TAYLOR
 ENGINEERS • SURVEYORS • PLANNERS
 G.P.S. • SUBSURFACE UTILITY ENGINEERING
 14817 WATERS EDGE DRIVE, SUITE 125, RALEIGH, N.C. 27609
 TELEPHONE NO. (919) 859-3232 • FAX NO. (919) 859-3238

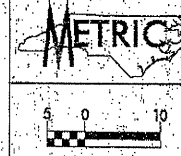

PROJECT REFERENCE NO. R2514-A	SHEET NO. 6
R/W SHEET NO.	
ROADWAY DESIGN ENGINEER	HYDRAULICS ENGINEER

CONST. REV.
R/W REV.

MATCHLINE STA 106+40 SEE SHEET 5

MATCHLINE STA 110+20 SEE SHEET 7

MARCIA HUMPHREY
DB 88, PG 120

WILBUR PARKER
DB 807, PG 200

ROBERT SPENCER
DB 1306, PG 819

GOVIND PATEL
DB 1014, PG 256

NANNIE GARMON
DB 5071, PG 709

RETHA EDWARDS
DB 954, PG 235
TRACT I
DB 925, PG 357

MARICA HUMPHREY
DB 541, PG 713
DB 925, PG 357

GEORGE DIXON
DB 995, PG 368
DB 925, PG 357

DEWEY LORRAINE HUMPHREY
DB 1046, PG 96
DB 925, PG 357

Pls Sta 109+15.688 $\theta_s = 1' 21'' 10.1''$ $L_s = 85.000$ $LT = 56.668$ $ST = 28.335$	$\Delta = 6' 46'' 01.0'' (LT)$ $L = 212.590$ $T = 106.419$ $R = 1,800.000$ $SE = 0.03$	Pls Sta 111+84.945 $\theta_s = 1' 21'' 10.1''$ $L_s = 85.000$ $LT = 56.668$ $ST = 28.335$
---	--	---

SEE SHEET NO. 33 FOR NB & SB GRADES AND PROFILES.

19-WIS-2590.dwg 11/15/01 11:00 AM