

170

171


172

173


174

175

176

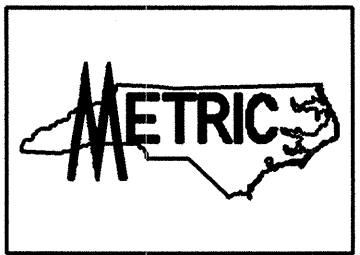

| | | | |
|-------------------|-------------|-----------|-------------|
| STATE | PROJECT NO. | SHEET NO. | TOTAL SHTS. |
| N.C. | R-2514A | SIGN 15 | |
| F. A. PROJECT NO. | | | |
| PROJECT ID. NO. | | | |

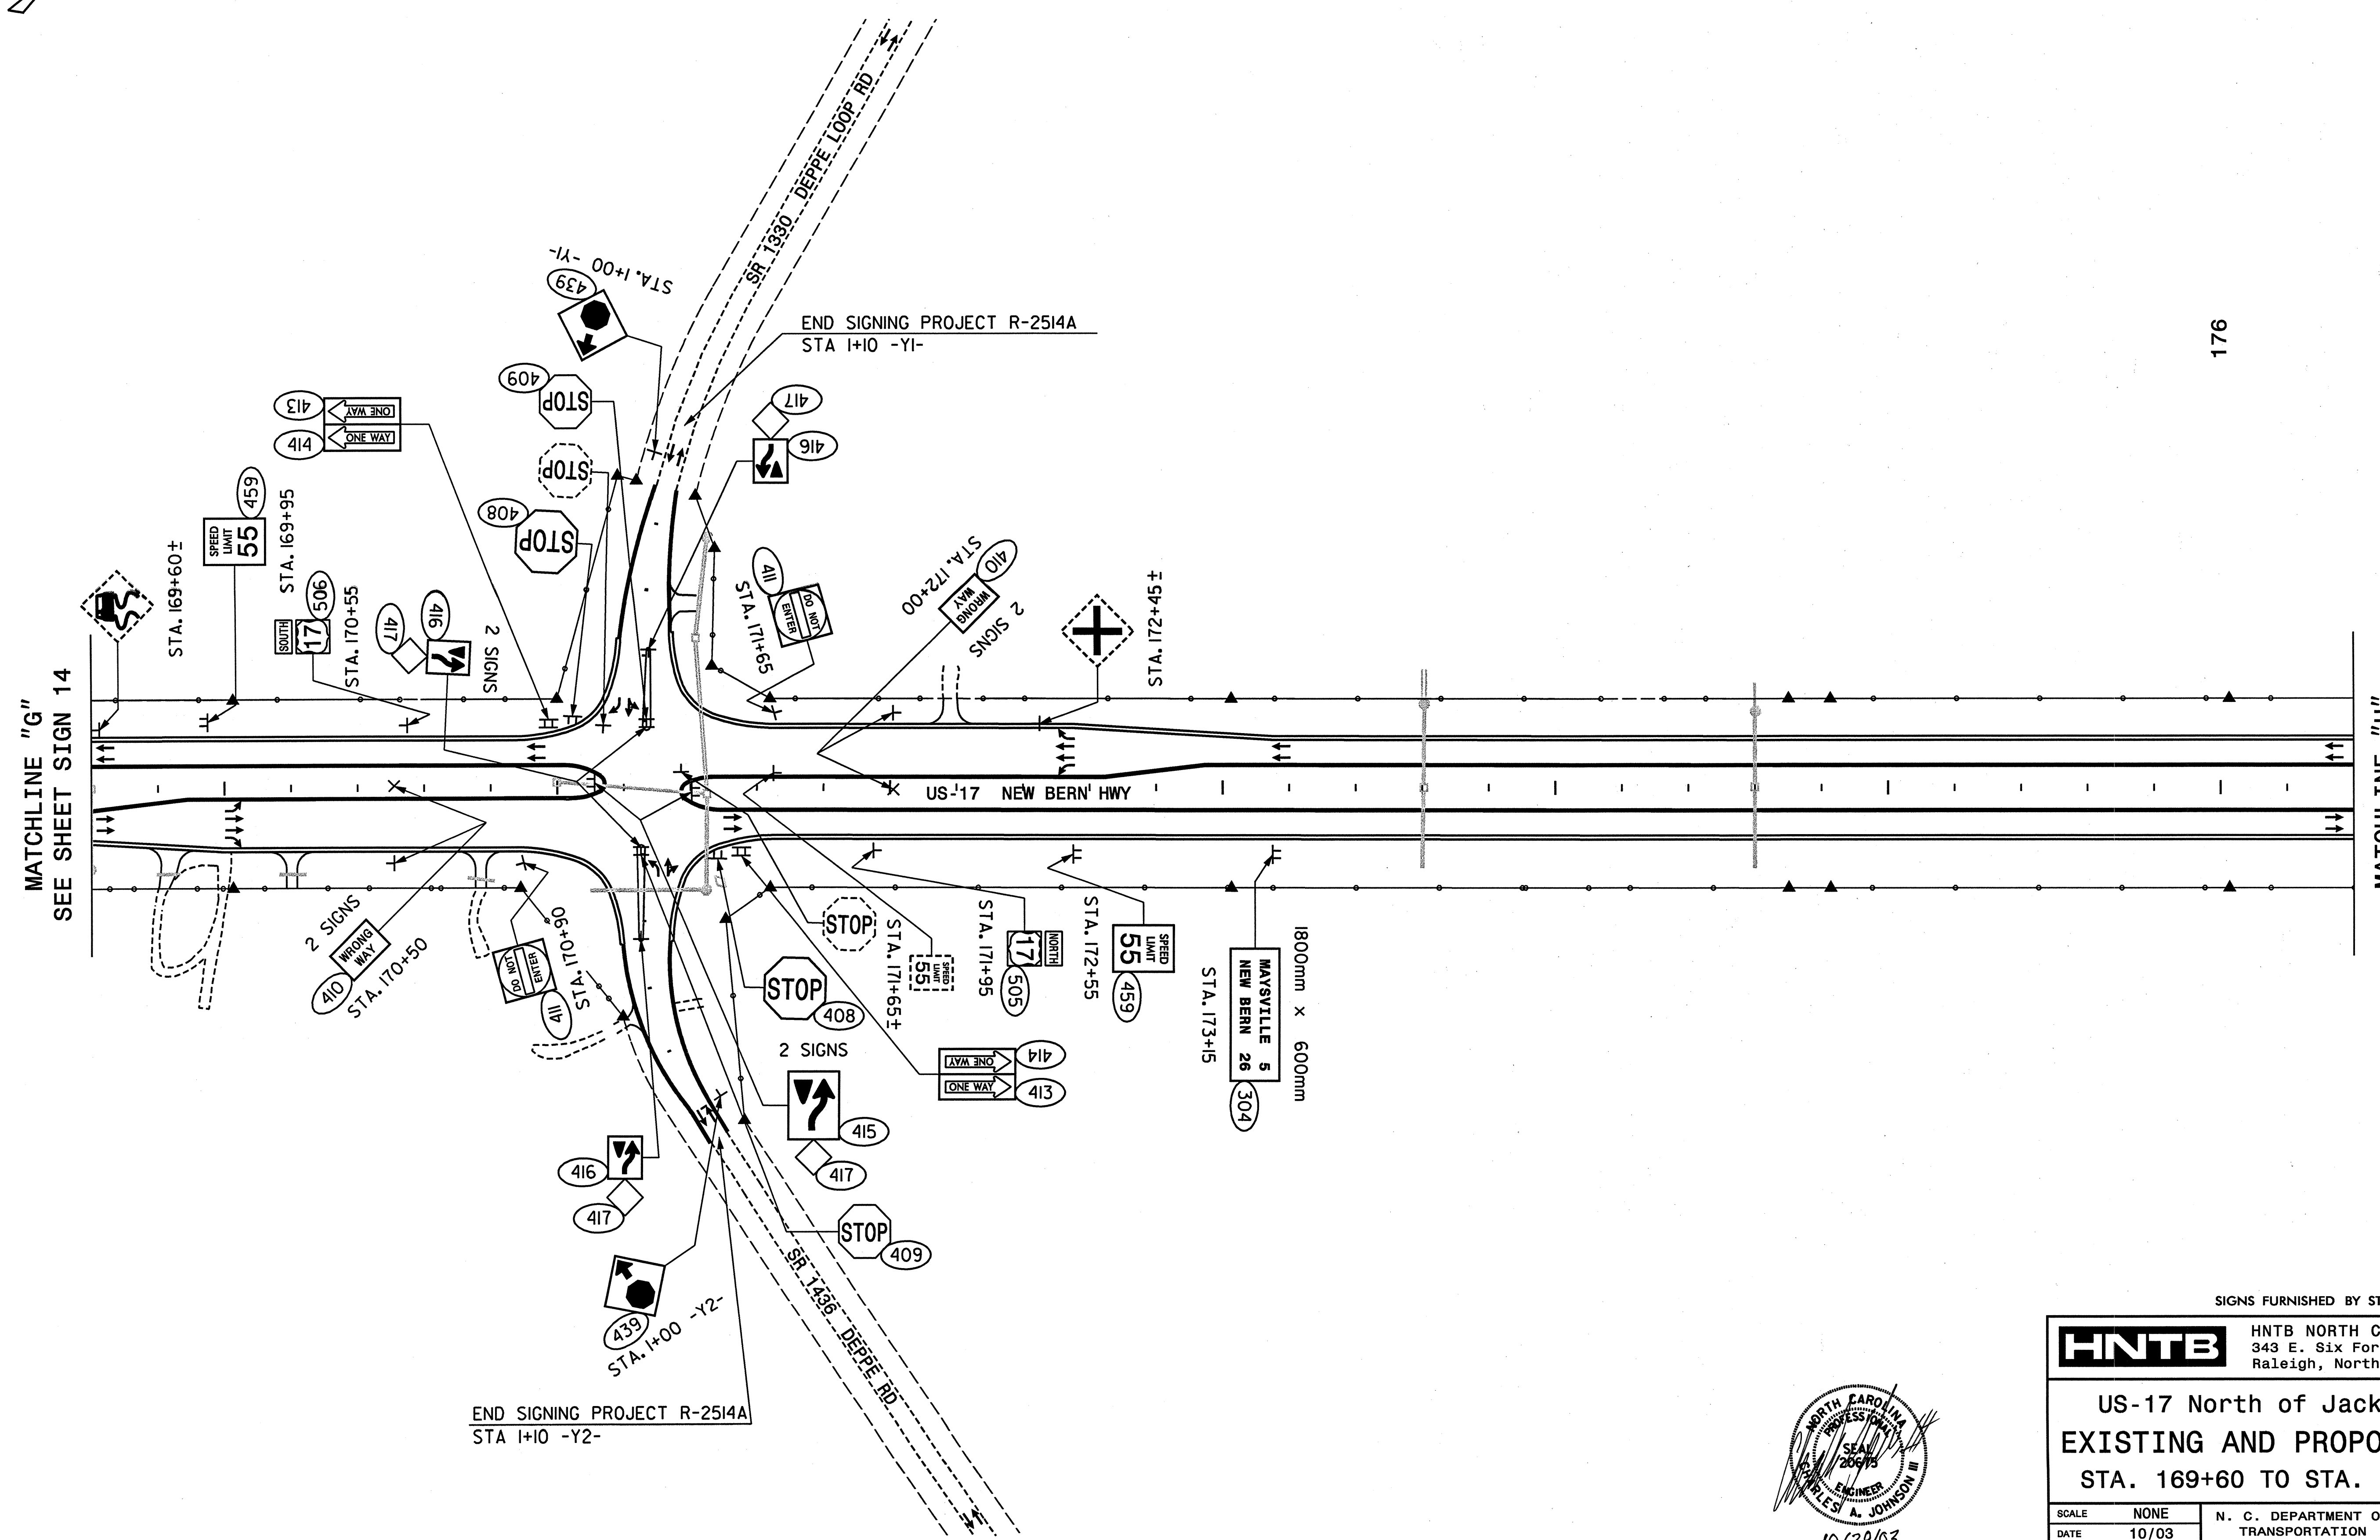


MATCHLINE "G"
SEE SHEET SIGN 14

MATCHLINE "H"
SEE SHEET SIGN 16

END SIGNING PROJECT R-2514A
STA 1+10 -Y2-

END SIGNING PROJECT R-2514A
STA 1+10 -Y1-

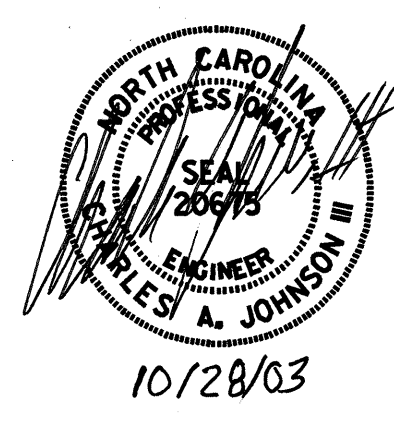

SIGNS FURNISHED BY STATE

HNTB HNTB NORTH CAROLINA, P.C.
343 E. Six Forks Road, Suite 200
Raleigh, North Carolina 27609

**US-17 North of Jacksonville
EXISTING AND PROPOSED SIGNS
STA. 169+60 TO STA. 176+40 -L-**

| | | | | |
|-----------|-------|--|-----------|--|
| SCALE | NONE | N. C. DEPARTMENT OF TRANSPORTATION DIVISION OF HIGHWAYS TRAFFIC ENGINEERING BRANCH | REVISIONS | |
| DATE | 10/03 | | | |
| DWG. BY | KHI | | | |
| DESIGN BY | KHI | | | |
| APPROVED | CAJ | | | |