

152


153

154

155


156

157

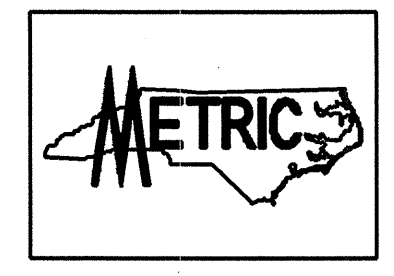

STATE	PROJECT NO.	SHEET NO.	TOTAL SHTS.
N.C.	R-2514A	SIGN 13	
F. A. PROJECT NO.			
PROJECT ID. NO.			

MATCHLINE "E"
SEE SHEET SIGN 12

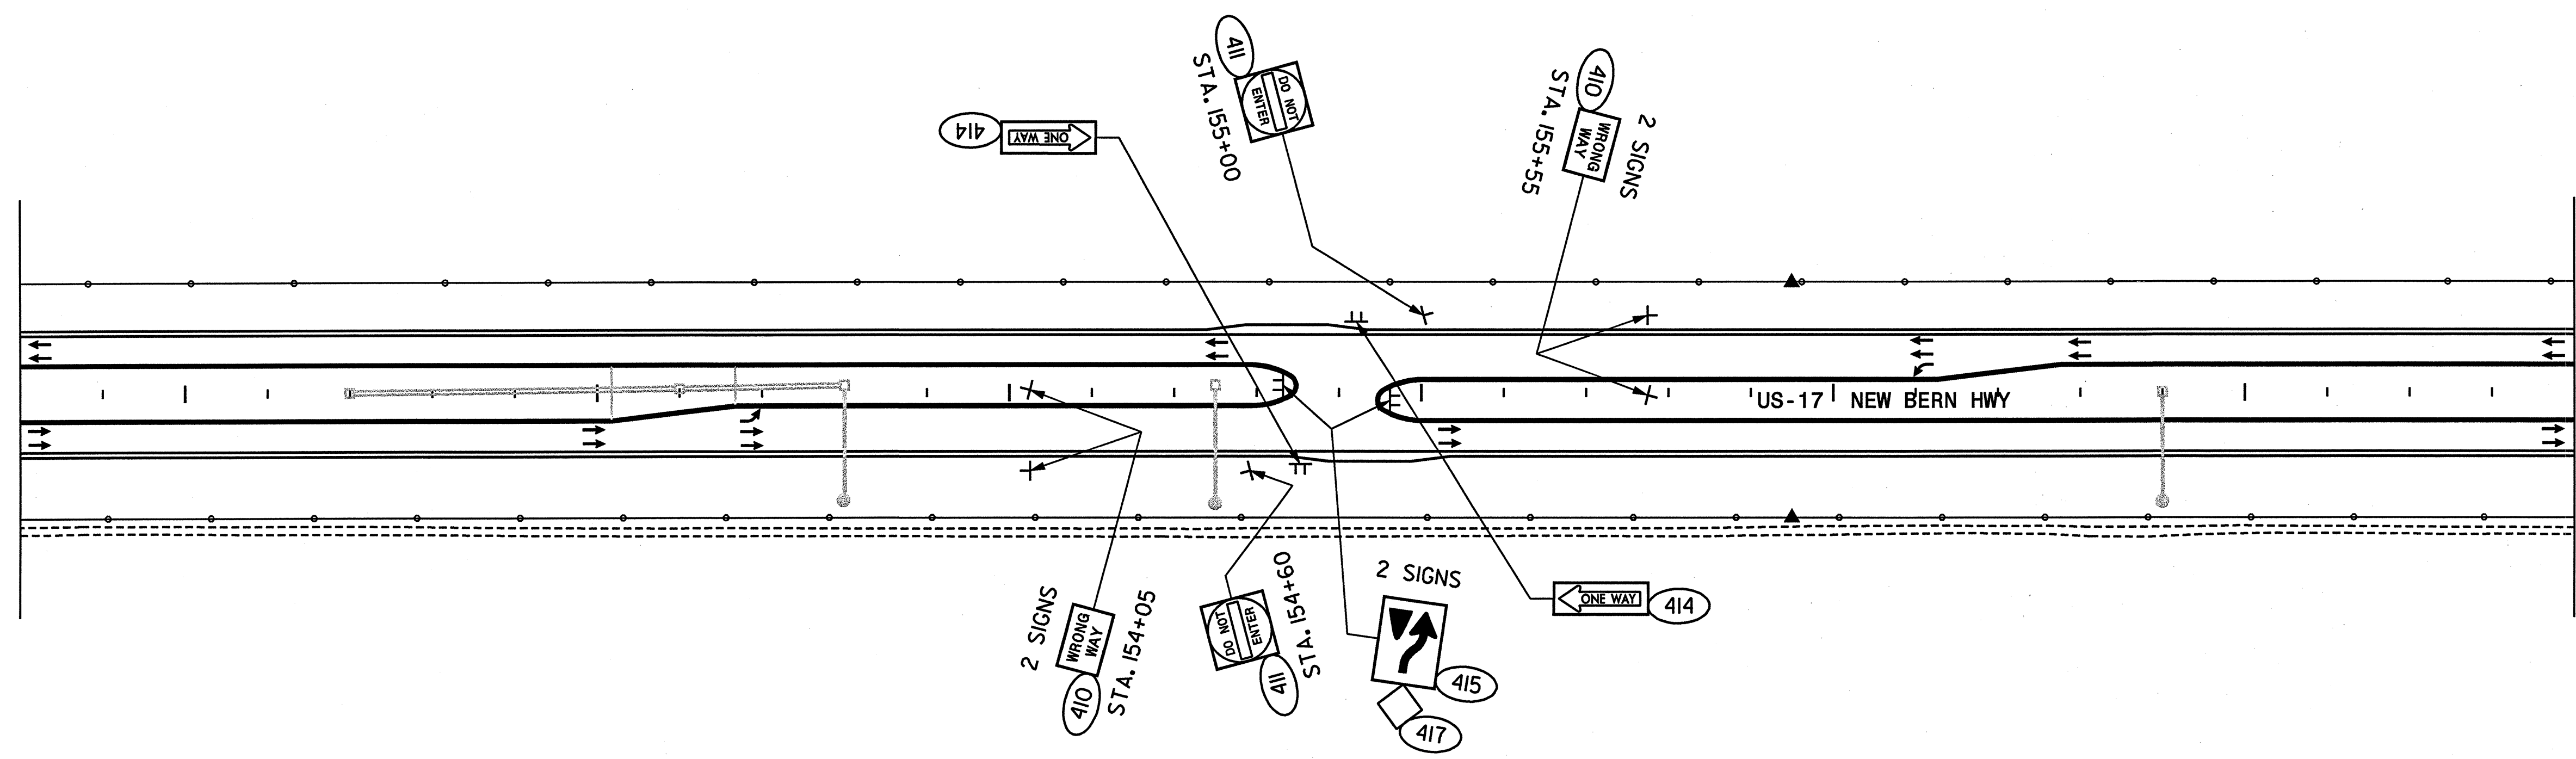

MATCHLINE
SEE BELOW

158

159


160

161


162

163

164

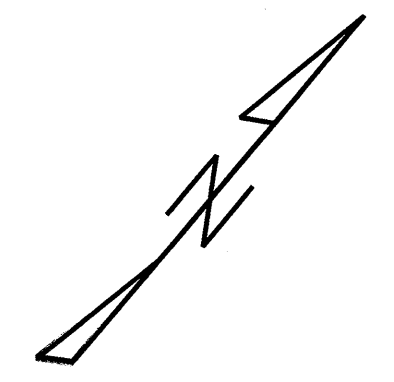

MATCHLINE
SEE ABOVE

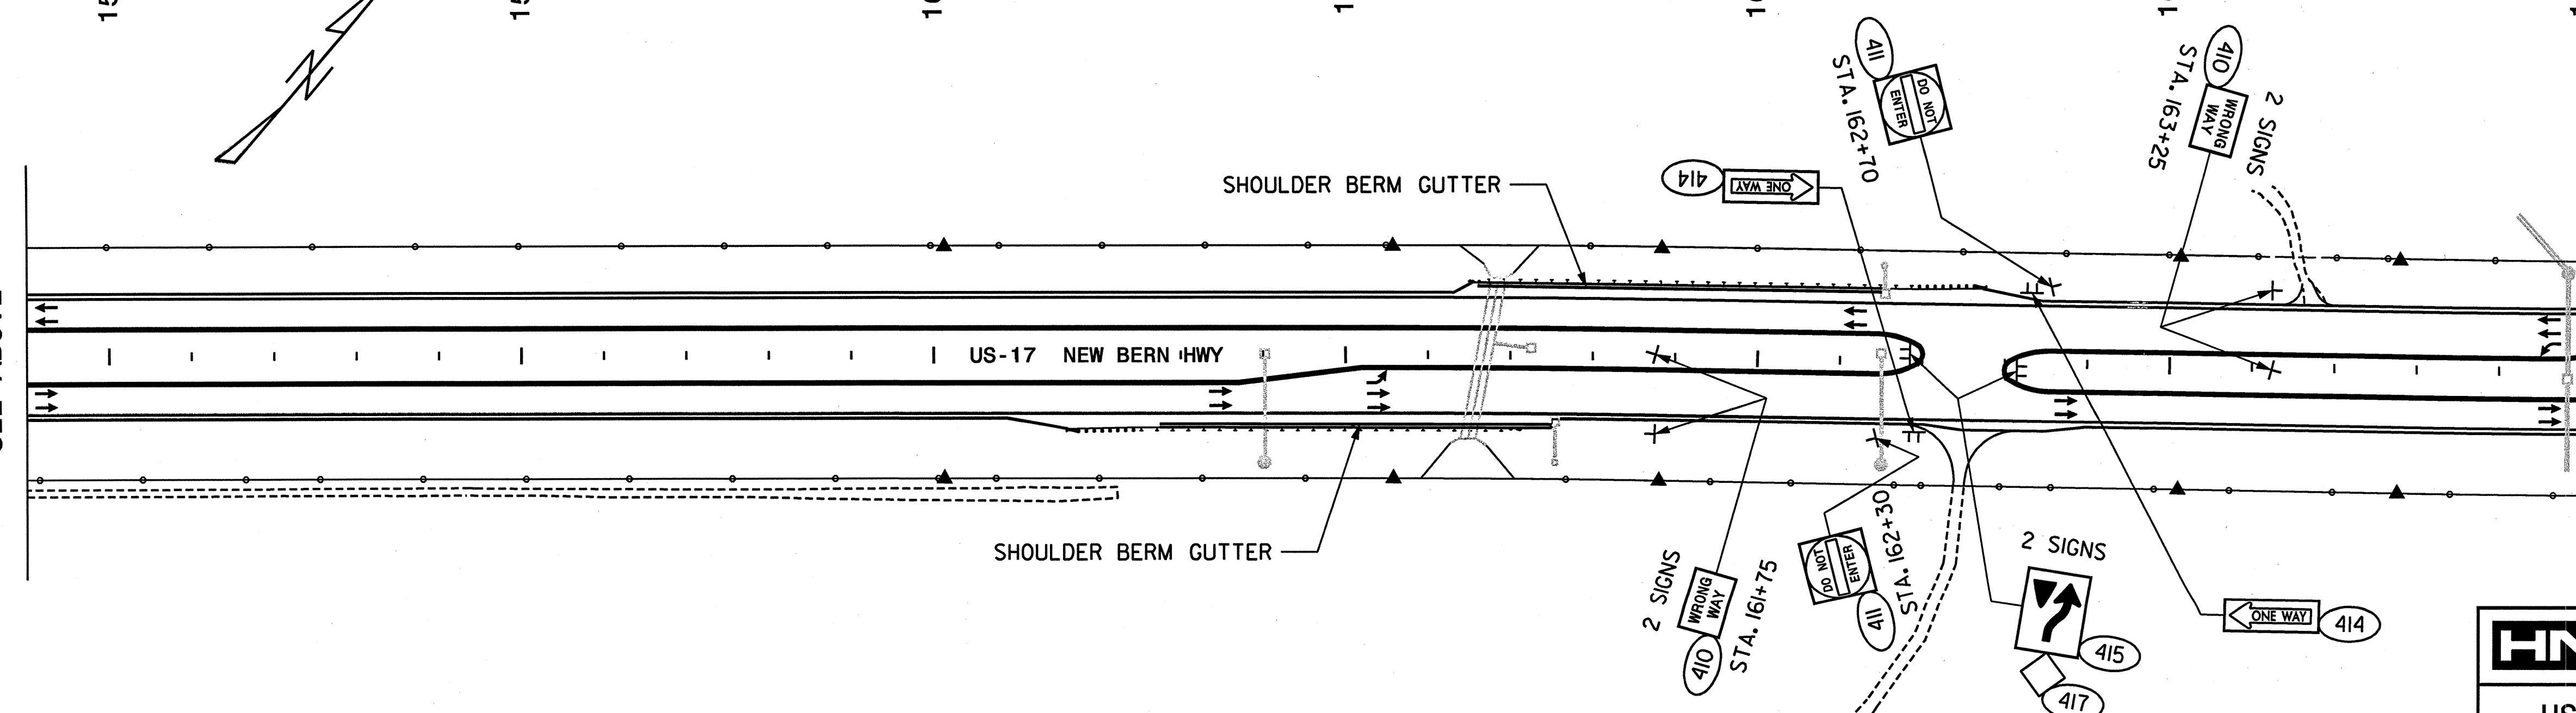


MATCHLINE "F"
SEE SHEET SIGN 14

SIGNS FURNISHED BY STATE

HNTB HNTB NORTH CAROLINA, P.C.
343 E. Six Forks Road, Suite 200
Raleigh, North Carolina 27609

**US-17 North of Jacksonville
EXISTING AND PROPOSED SIGNS
STA. 151+60 TO STA. 164+00 -L-**

SCALE	NONE	N. C. DEPARTMENT OF TRANSPORTATION DIVISION OF HIGHWAYS TRAFFIC ENGINEERING BRANCH	REVISIONS
DATE	10/03		
DWG. BY	KHI		
DESIGN BY	KHI		
APPROVED	CAJ		

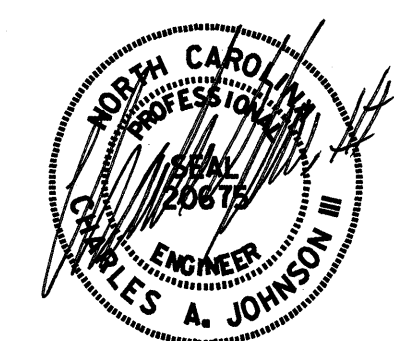

10/28/03