



STATE	PROJECT NO.	SHEET NO.	TOTAL SHTS.
N.C.	R-2514A	SIGN 7	
F. A. PROJECT NO.			
PROJECT ID. NO.			

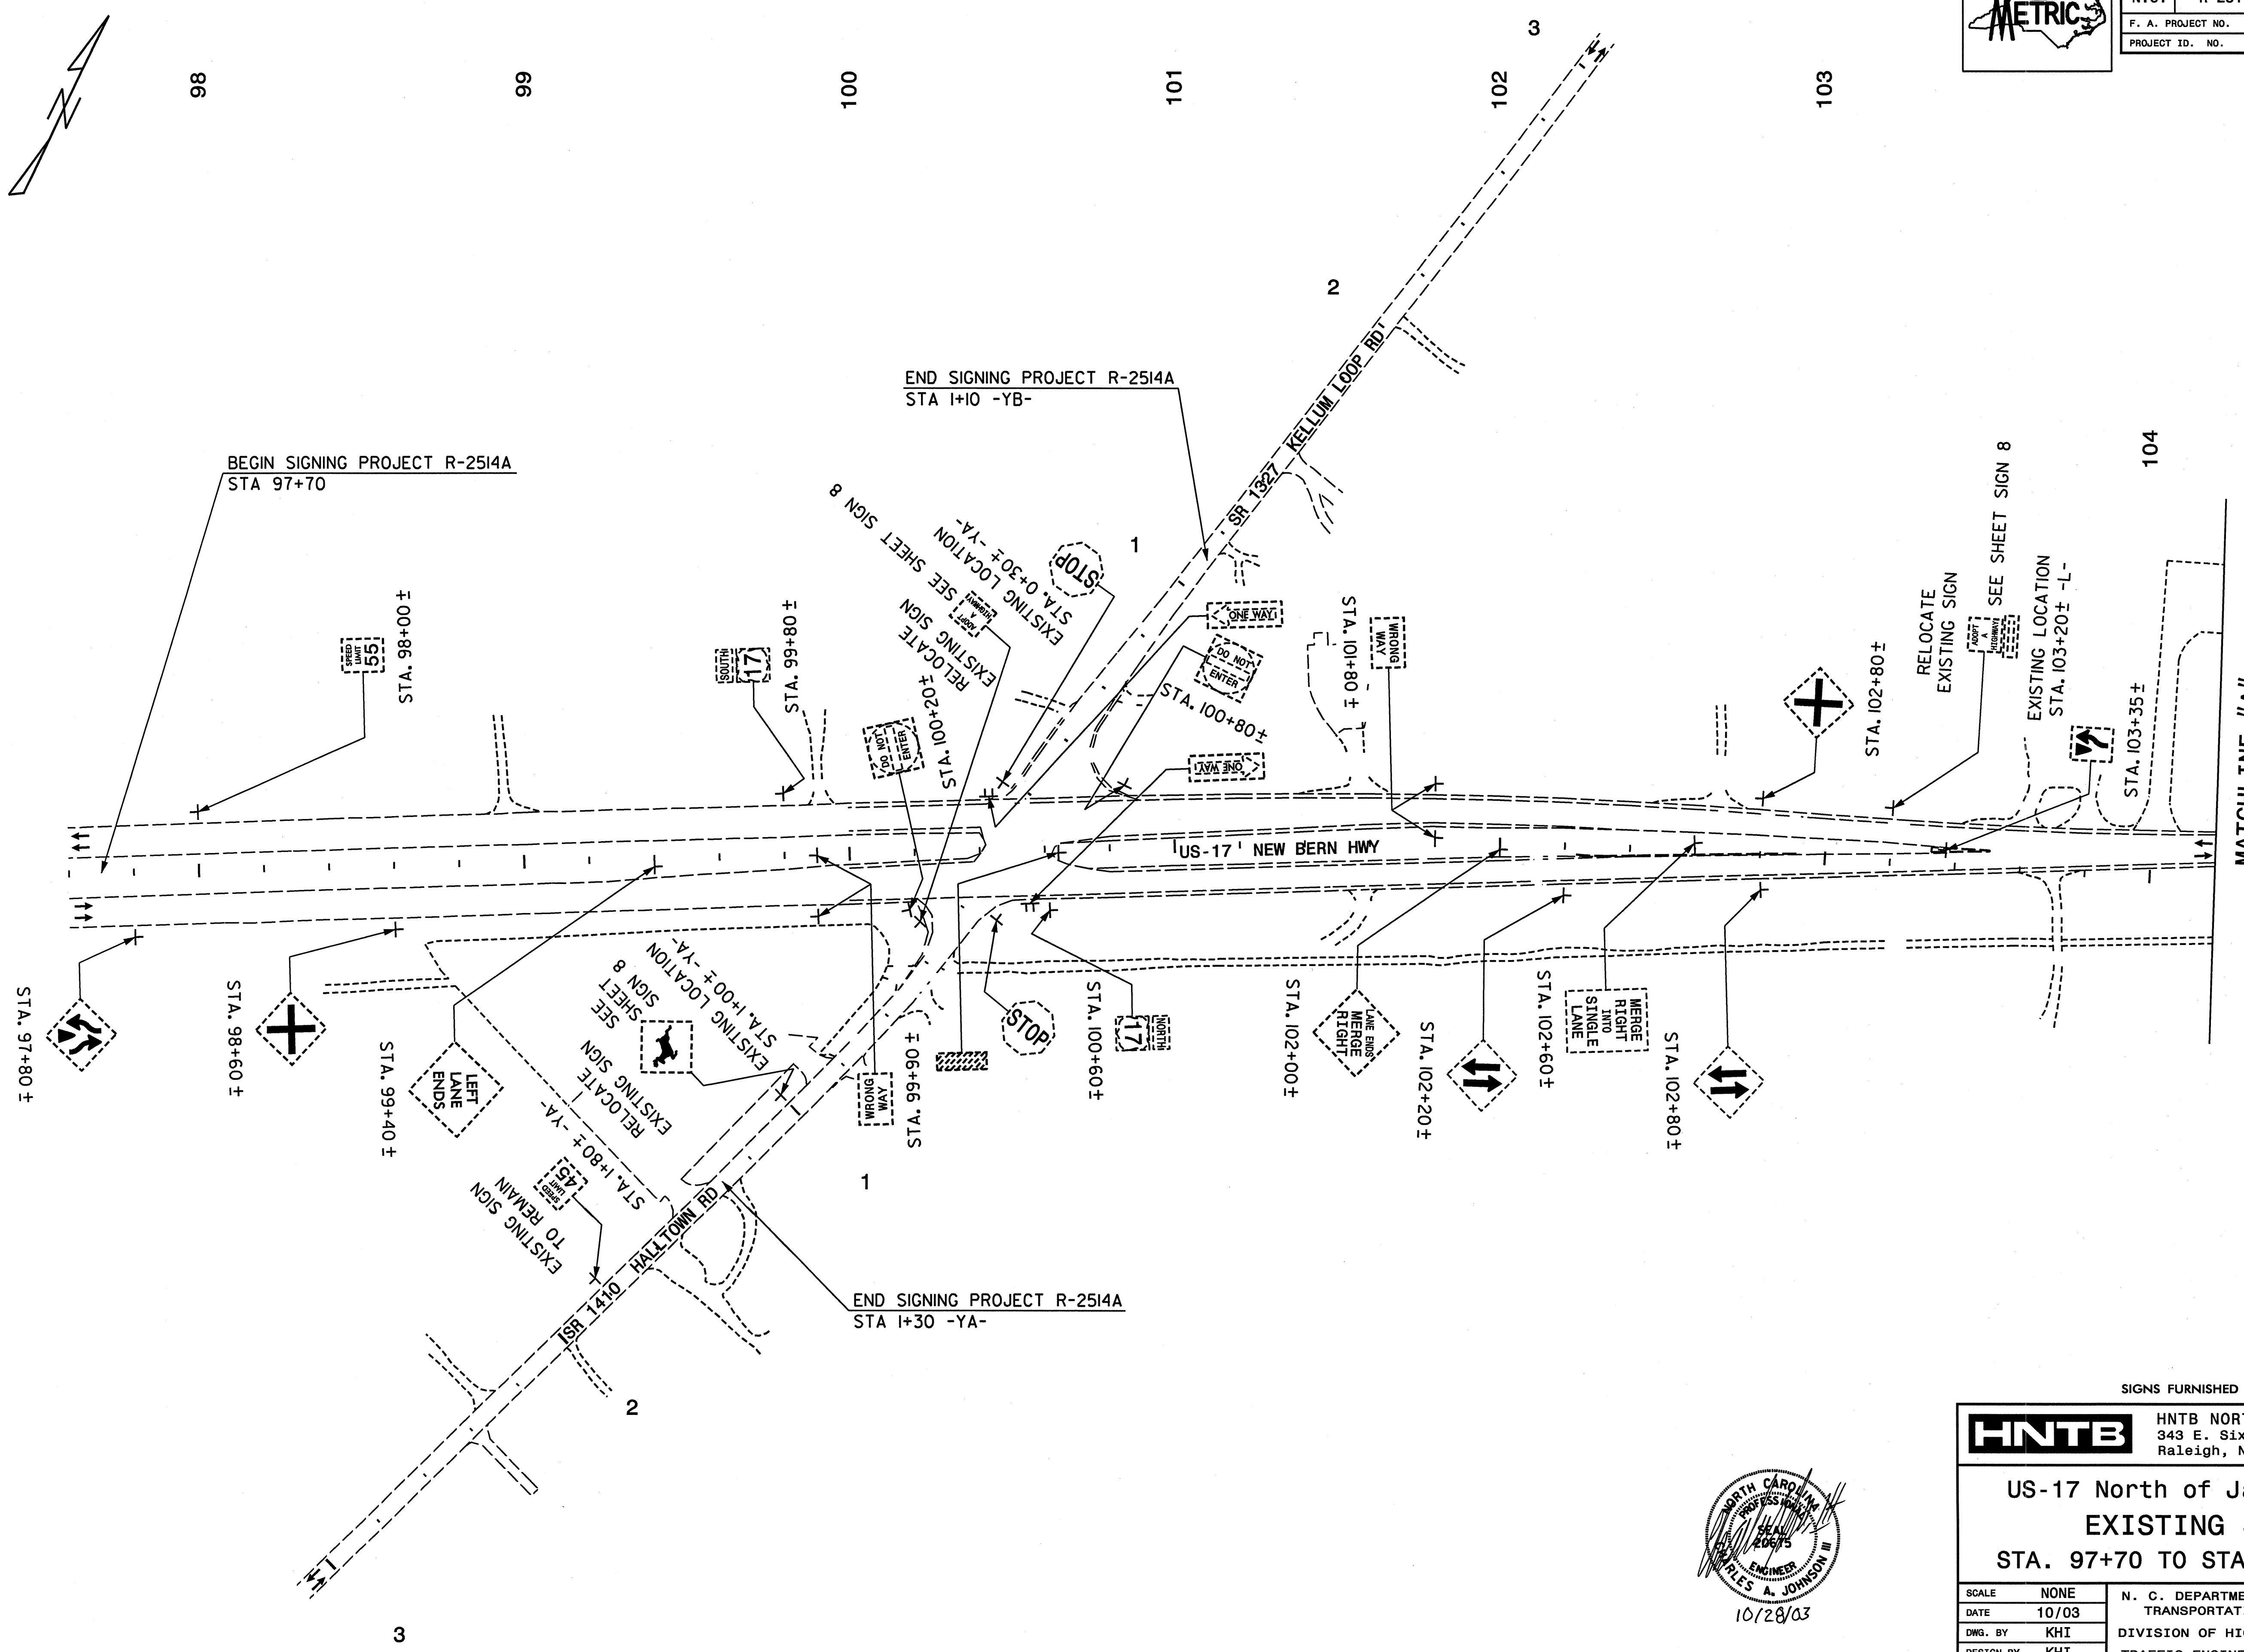

SIGNS FURNISHED BY STATE

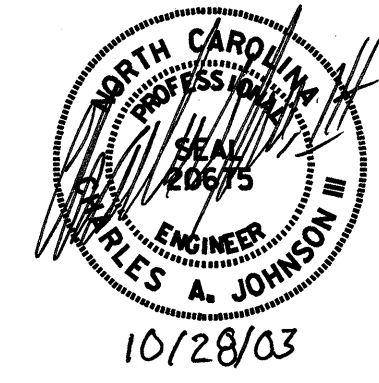

HNTB HNTB NORTH CAROLINA, P.C.
343 E. Six Forks Road, Suite 200
Raleigh, North Carolina 27609

**US-17 North of Jacksonville
EXISTING SIGNS
STA. 97+70 TO STA. 104+20 -L-**

SCALE	NONE	N. C. DEPARTMENT OF TRANSPORTATION	REVISIONS
DATE	10/03		
DWG. BY	KHI	DIVISION OF HIGHWAYS	
DESIGN BY	KHI		
APPROVED	CAJ	TRAFFIC ENGINEERING BRANCH	