



501


503

505

508

NORTH

1-600 X 300

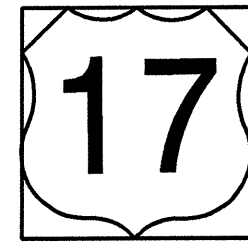

1-600 X 600

ONE "U" POST PER SIGN

502


504

506

507

SOUTH

1-600 X 300

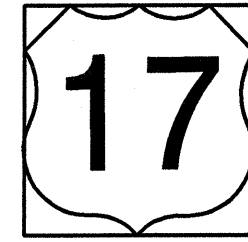

1-600 X 600


ONE "U" POST PER SIGN

SIGNS FURNISHED BY STATE



HNTB NORTH CAROLINA, P.C.
343 E. Six Forks Road, Suite 200
Raleigh, North Carolina 27609

SEAL

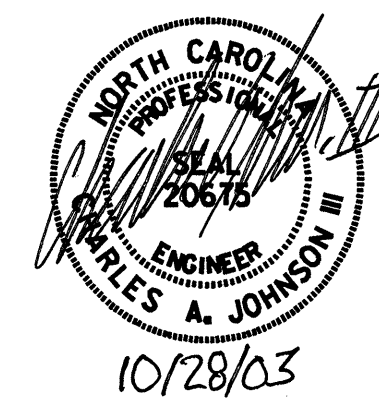

TYPE "F" SIGNS