


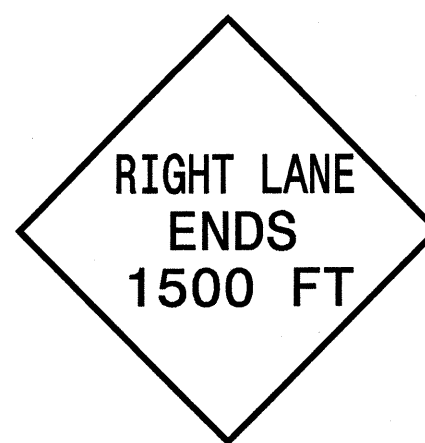

432 QUANTITY REQ'D ____



1219 X 1219
W19-10(R)

TWO "U" POSTS PER SIGN


437 QUANTITY REQ'D ____



610 X 762
R4-8

ONE "U" POST PER SIGN


442 QUANTITY REQ'D __1__

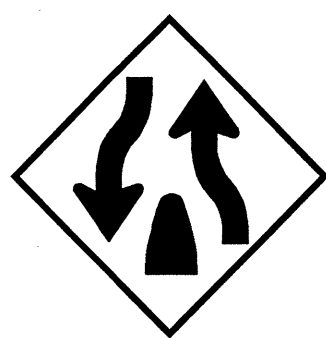

914 X 914
W6-2

ONE "U" POST PER SIGN


447 QUANTITY REQ'D ____

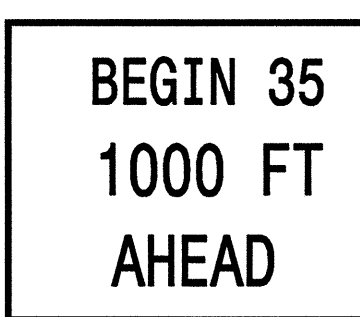

1219 X 914
R2-80

ONE "U" POST PER SIGN


452 QUANTITY REQ'D __1__

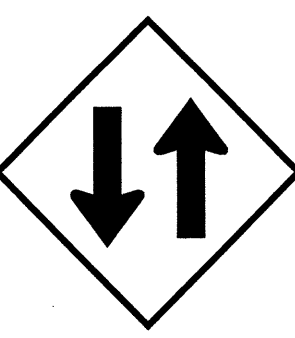

914 X 914
W6-3

ONE "U" POST PER SIGN


456 QUANTITY REQ'D ____

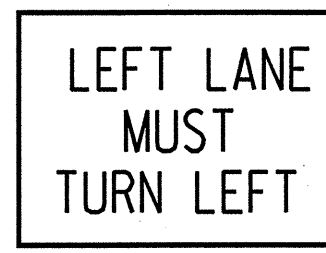

762 X 762
R3-7

ONE "U" POST PER SIGN


433 QUANTITY REQ'D ____



1219 X 1219
W9-1(R)

TWO "U" POSTS PER SIGN


438 QUANTITY REQ'D ____

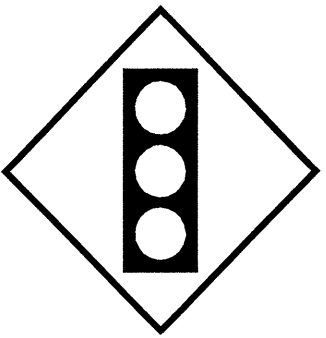

914 X 914
W3-3

ONE "U" POST PER SIGN


443 QUANTITY REQ'D ____

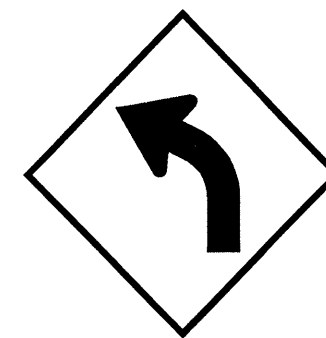

914 X 914
W1-2L

ONE "U" POST PER SIGN


448 QUANTITY REQ'D ____

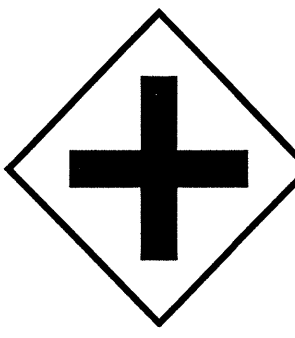

914 X 914
W2-1

ONE "U" POST PER SIGN

453 QUANTITY REQ'D ____

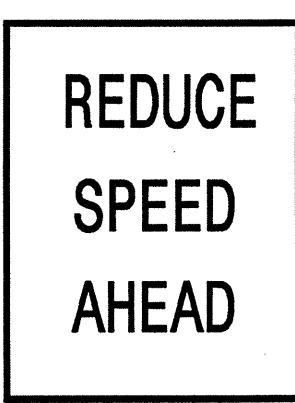

914 X 1219
R2-5

TWO "U" POSTS PER SIGN

457 QUANTITY REQ'D ____



762 X 762
W11-2

YELLOW/GREEN REFLECTIVE SHEETING
ONE "U" POST PER SIGN


460 QUANTITY REQ'D __1__



914 X 914
W8-5

ONE "U" POST PER SIGN


434 QUANTITY REQ'D ____

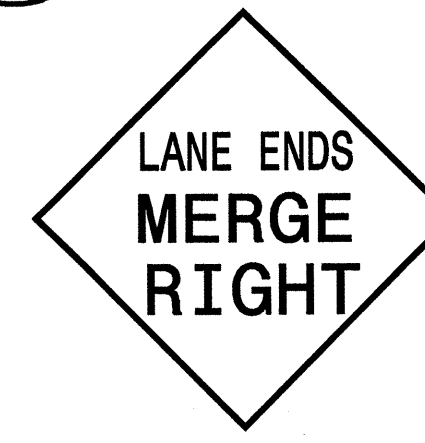

1219 X 1219
W9-2(R)

TWO "U" POSTS PER SIGN

439 QUANTITY REQ'D __3__

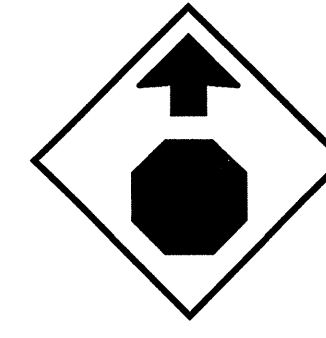

914 X 914
W3-1a

ONE "U" POST PER SIGN


444 QUANTITY REQ'D ____



914 X 914
W1-2R

ONE "U" POST PER SIGN


449 QUANTITY REQ'D ____



1219 X 1219
W17-12

TWO "U" POSTS PER SIGN


454 QUANTITY REQ'D ____

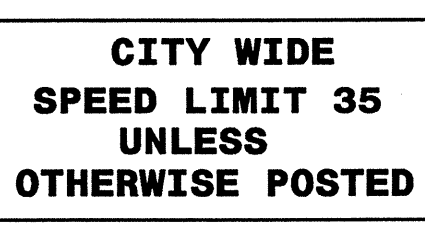

1524 X 914
R2-27

TWO "U" POSTS PER SIGN


458 QUANTITY REQ'D ____



762 X 762
W14-2

ONE "U" POST PER SIGN


461 QUANTITY REQ'D __2__



914 X 914
W14-12

ONE "U" POST PER SIGN


435 QUANTITY REQ'D ____

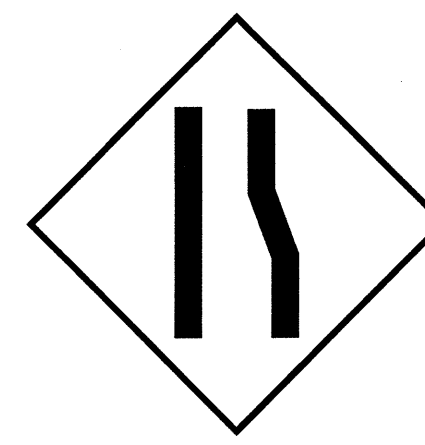

1219 X 1219
W19-10(R)

TWO "U" POSTS PER SIGN


440 QUANTITY REQ'D ____

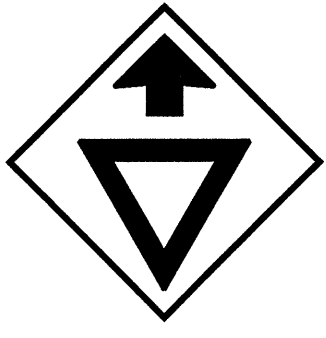

914 X 914
W3-2a

ONE "U" POST PER SIGN


445 QUANTITY REQ'D ____

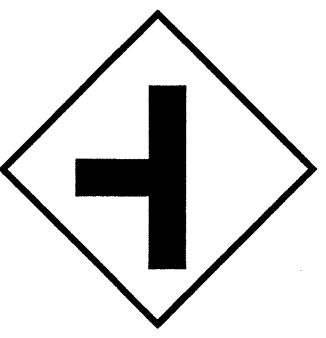

914 X 914
W2-2

ONE "U" POST PER SIGN


450 QUANTITY REQ'D ____



914 X 914
W17-12

ONE "U" POST PER SIGN


455 QUANTITY REQ'D ____

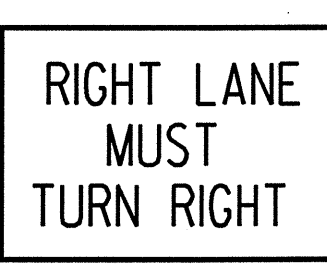

762 X 762
R3-7

ONE "U" POST PER SIGN


459 QUANTITY REQ'D __8__



914 X 1219
R2-1

TWO "U" POSTS PER SIGN


462 QUANTITY REQ'D __1__

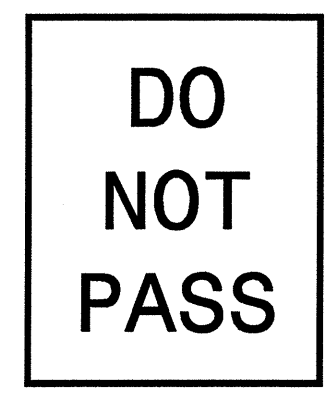

914 X 1219
R4-1

TWO "U" POSTS PER SIGN


436 QUANTITY REQ'D ____

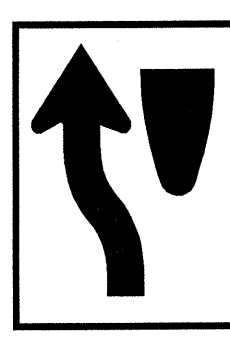

914 X 1219
R4-8

TWO "U" POSTS PER SIGN


441 QUANTITY REQ'D __1__



914 X 914
W6-1

ONE "U" POST PER SIGN


446 QUANTITY REQ'D ____

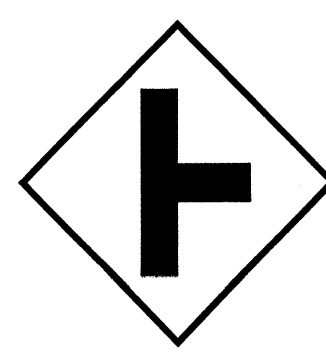

914 X 914
W2-2

ONE "U" POST PER SIGN

451 QUANTITY REQ'D ____

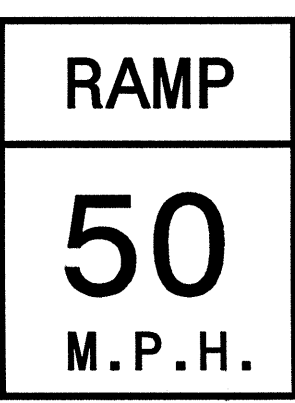

1219 X 1524
W13-3


TWO "U" POSTS PER SIGN

NOTE: THIS DRAWING IS DIMENSIONED IN MILLIMETERS UNLESS OTHERWISE DEPICTED WITHIN THE DRAWING.



HNTB NORTH CAROLINA, P.C.
343 E. Six Forks Road, Suite 200
Raleigh, North Carolina 27609

SEAL

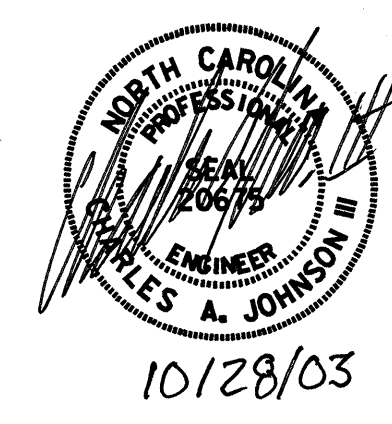

TYPE "E" SIGNS