


6/10/03
C:\CAD\78055\5-0001\03\02\25\2514A.RDY_PSH.15.dgn
WILLIAMSON

ROADWAY DESIGN BY:
TAYLOR WISEMAN & TAYLOR
ENGINEERS • SURVEYORS • PLANNERS
G.P.S. • SUBSURFACE UTILITY ENGINEERING
3500 REGENCY PARKWAY, SUITE H, CARY, N.C. 27511
TELEPHONE NO. (919)297-0085 FAX NO. (919)297-0090

METRIC
5 0 10
CONST. REV.
R/W REV.

PROJECT REFERENCE NO. R-2514A	SHEET NO. 15
R/W SHEET NO.	
ROADWAY DESIGN ENGINEER NORTH CAROLINA PROFESSIONAL SEAL 02289 JAMES H. JATO	HYDRAULICS ENGINEER NORTH CAROLINA PROFESSIONAL SEAL 19775 D. LOVINGOOD Rgd 13 Oct 03
HYDRAULIC DESIGN: TRANSYSTEMS CORPORATION 4917 Waters Edge Drive, Suite 235 Raleigh, NC 27606 (919) 233-8125	

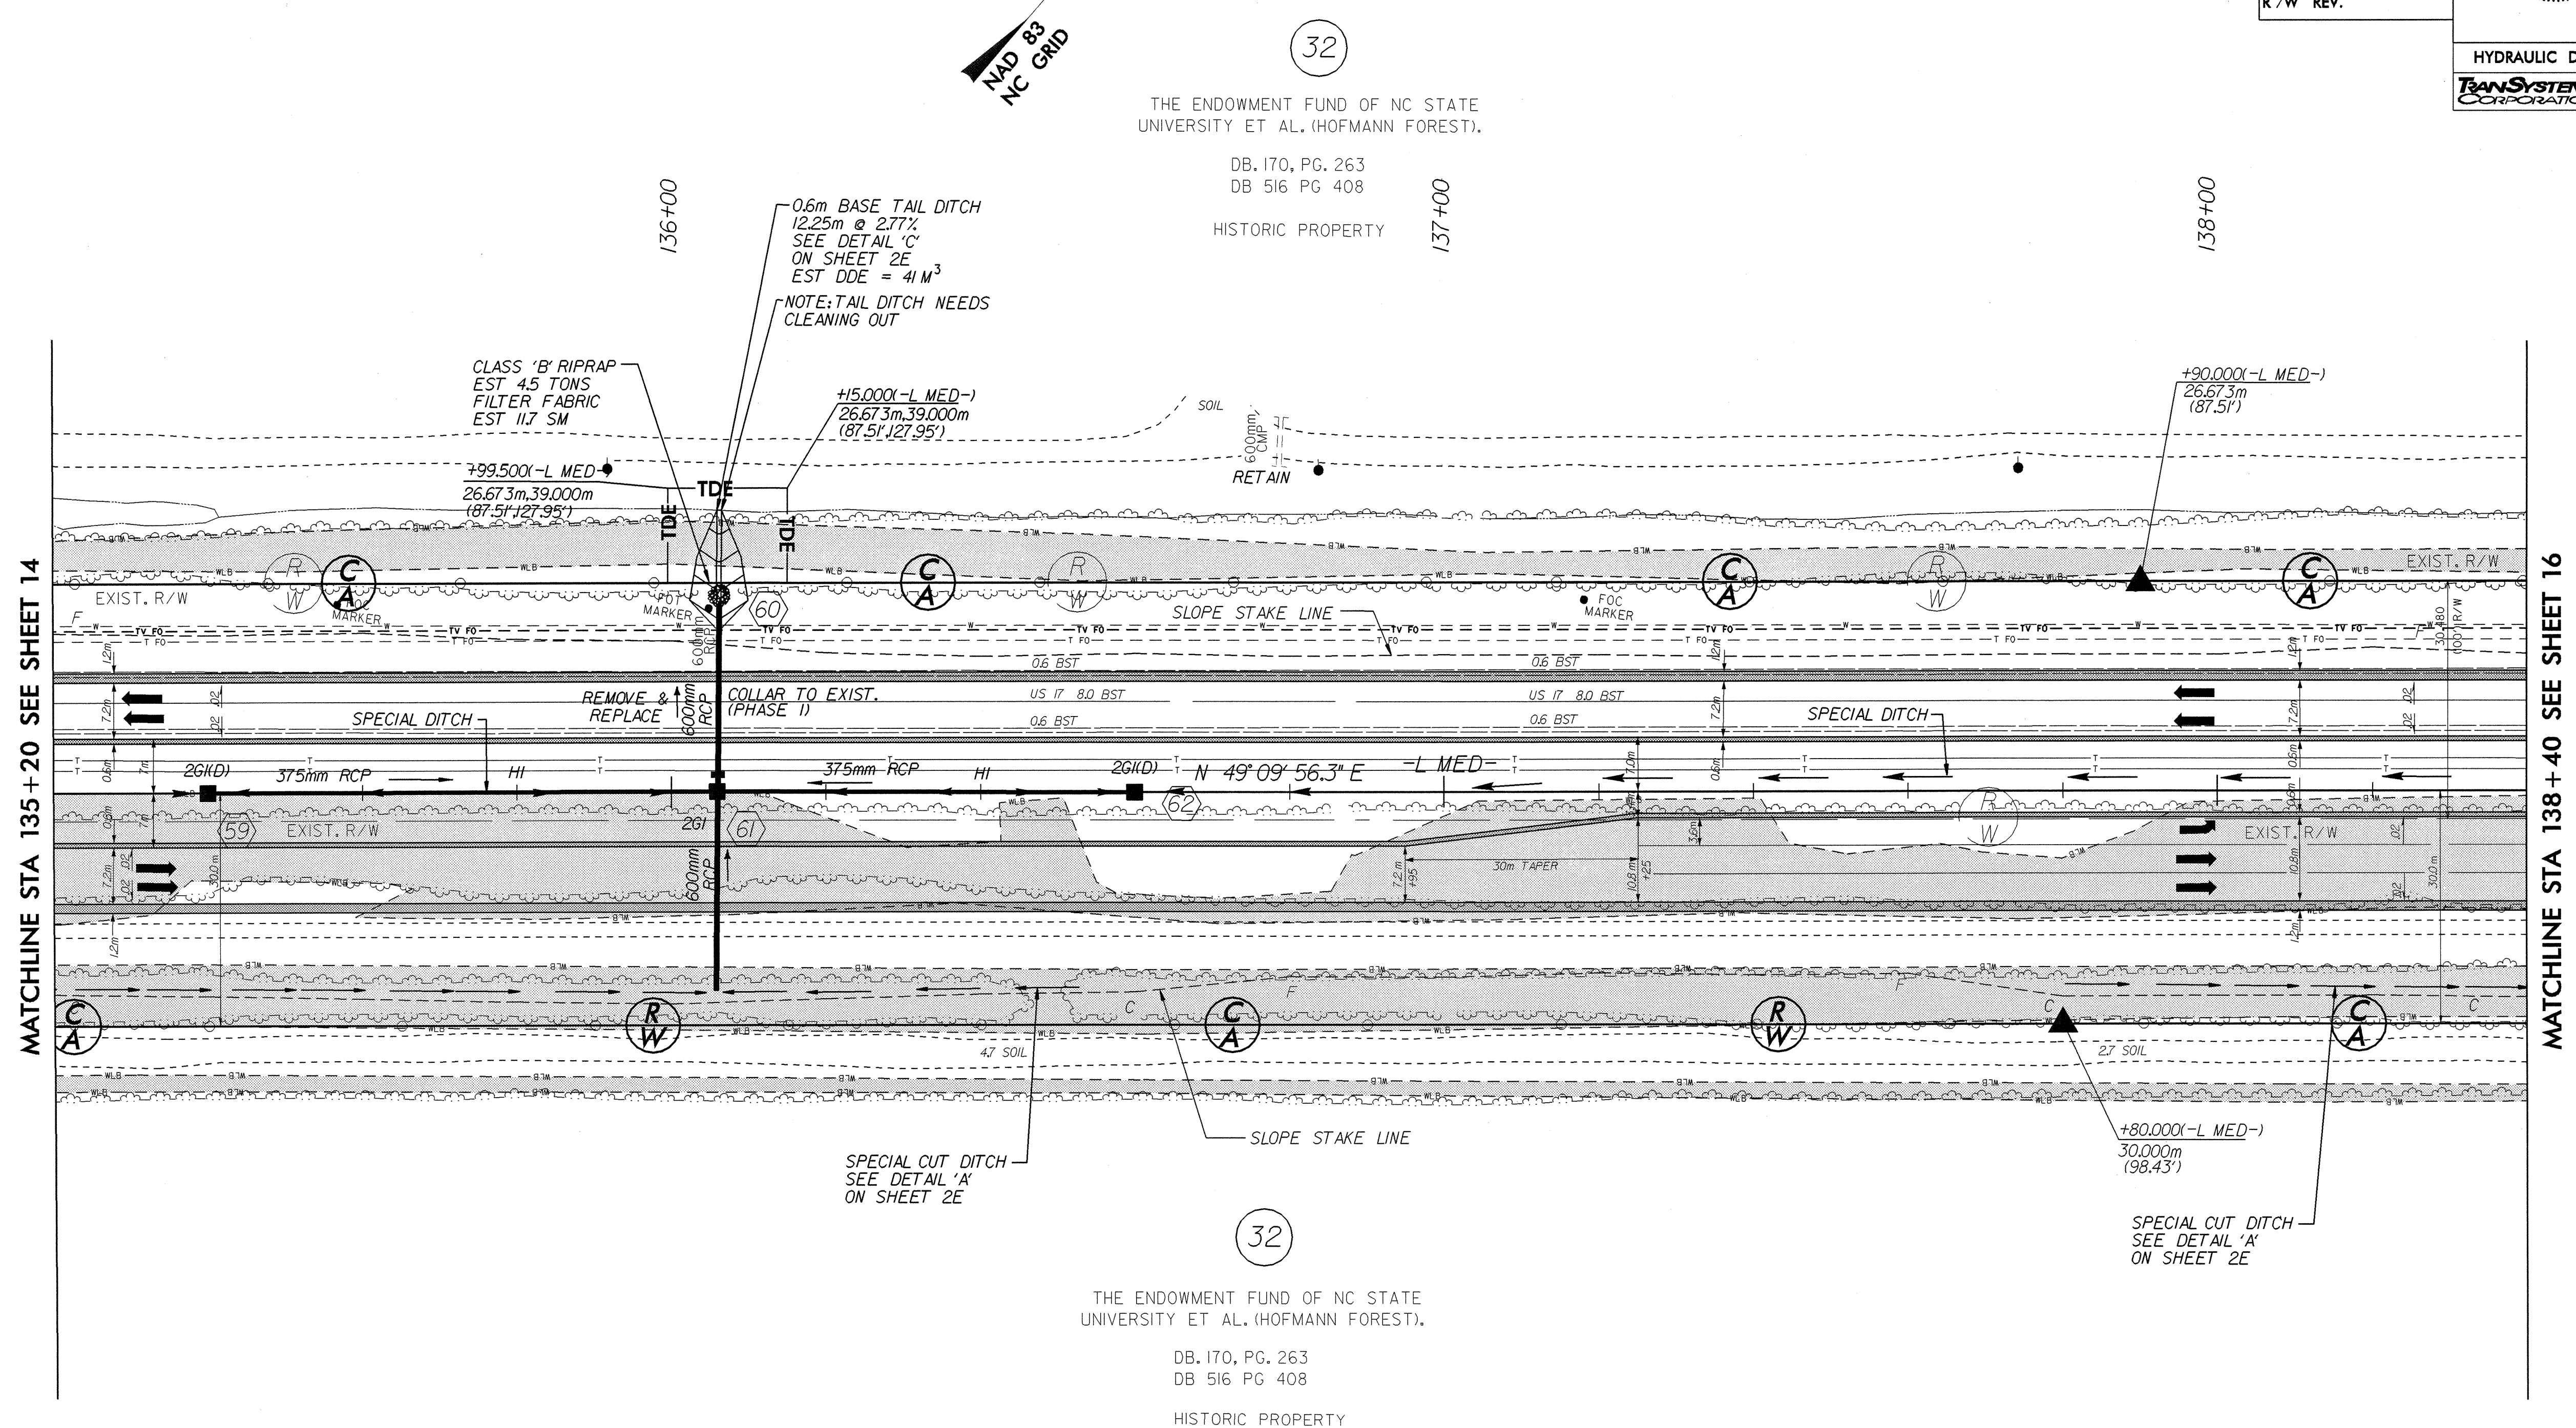

SEE SHEET NO. 2E FOR ALL DRIVEWAY DETAILS.

SEE SHEET NO. 2E FOR ALL DITCH DETAILS.

SEE SHEET NO. 45 FOR NBL & SBL GRADES AND PROFILES AND ALL DITCH GRADES AND PROFILES.