



PROJ. REFERENCE NO. R-2514A	SHEET NO. TCP-41
--------------------------------	---------------------

-L MED- POT STA. 98+95.276
BEGIN STATE PROJECT R2514-A

STA. 99+00 -L MED-
BEGIN RESURFACING

STA. 1+00± -YB-

STA. 0+00± -YB-

STA. 107+20± -L MED-



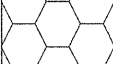

MATCH STA 109+90±
SEE THIS SHEET

STA. 0+00± -YA- REV

STA. 1+30± -YA- REV


MATCH STA 109+90±
SEE THIS SHEET

MATCH STA 123+60±
SEE TCP-42

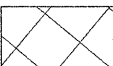- LEGEND
-  REMOVAL OF EXISTING PAVEMENT
 -  PROPOSED CONSTRUCTION
 -  TEMPORARY PAVEMENT
 -  WEDGING & WIDENING


APPROVED: _____ DATE: _____

SEAL

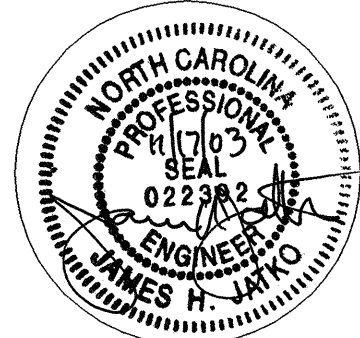

PHASE III OVERVIEW

SCALE: NONE
DATE: 11/18/03
DWG. BY: KWD
DESIGN BY: KWD
REVIEWED BY: JHJ

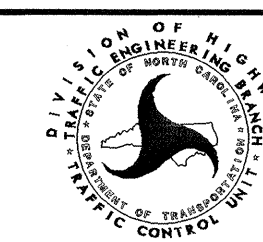

REVISIONS	

CADD FILE R-2514A_TC_TCP41.DGN