




PROJ. REFERENCE NO.	SHEET NO.
R-2514A	TCP-38

103+00


104+00

105+00

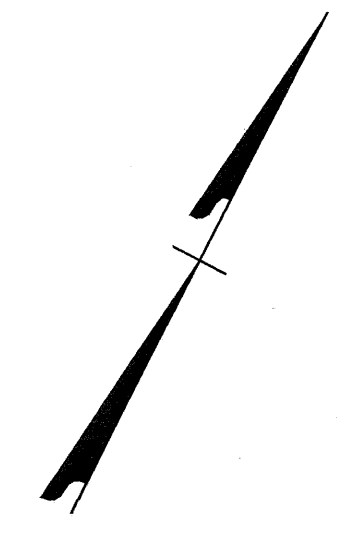


PROP. US 17 SB -L MED-

PROP. US 17 NB -L MED-

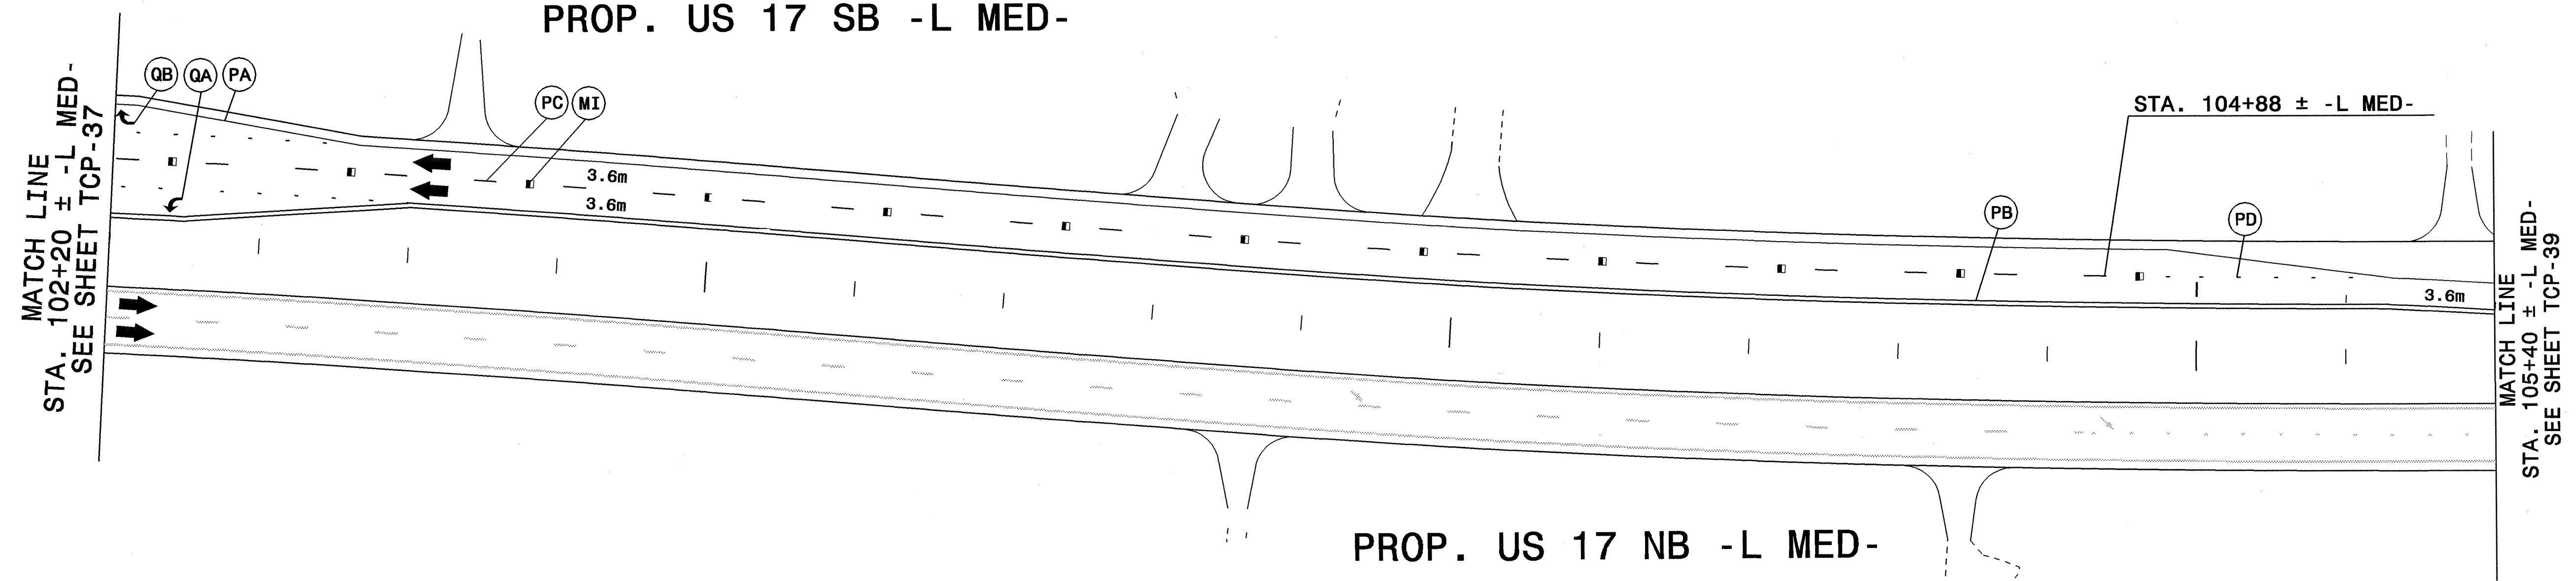

17-NOV-2003 19:32
 O:\CAD\70154\H001\NR-2514A\TrafficControl\TCP\R-2514A_TC_TCP38.dgn
 WILLIAMSM AT WILLIAMSM

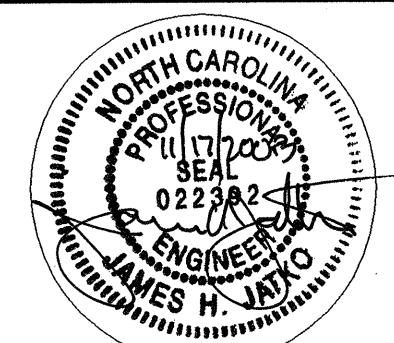APPROVED: _____	DATE: _____	PHASE II TEMPORARY PAVEMENT MARKINGS AND MARKERS	
			
		DATE: 11/18/03	REVISIONS
DWG. BY: KWD			
DESIGN BY: KWD			
REVIEWED BY: JHJ			

CADD FILE R-2514A_TC_TCP38.DGN