



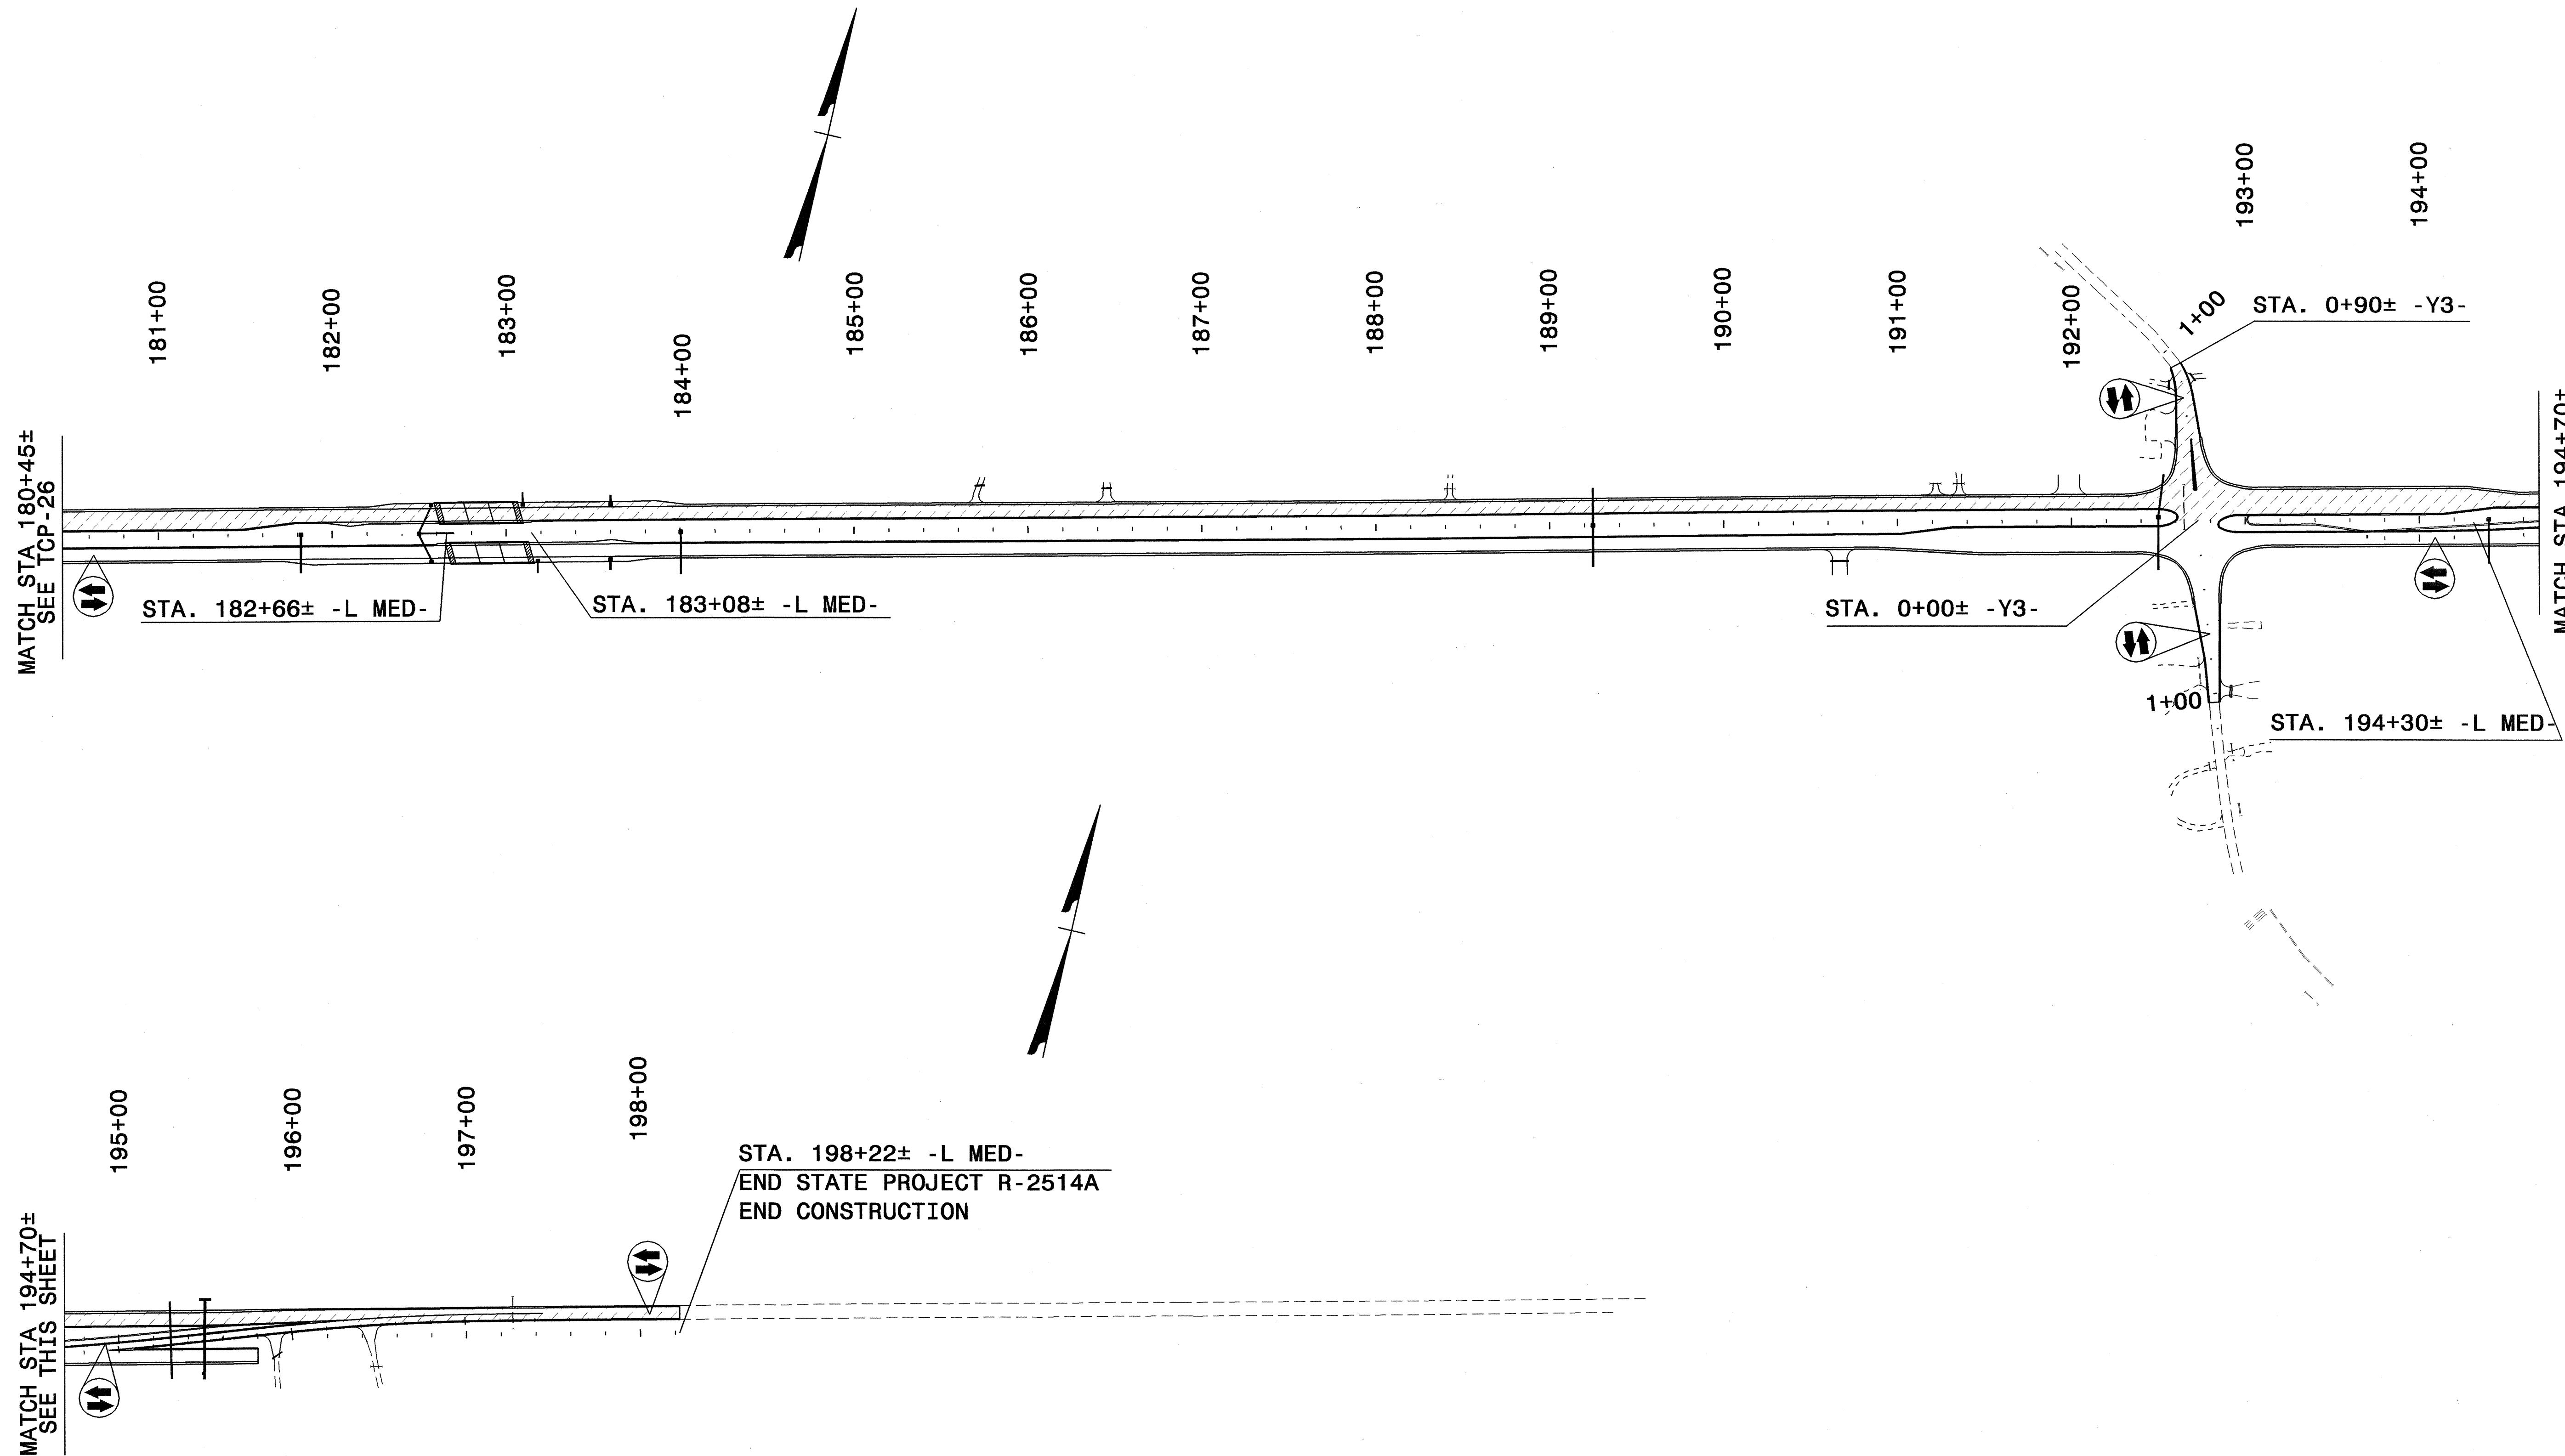




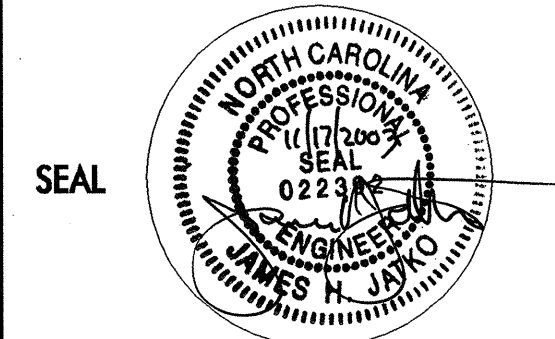
PROJ. REFERENCE NO. R-2514A	SHEET NO. TCP-27
--------------------------------	---------------------

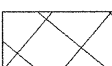

LEGEND


-  REMOVAL OF EXISTING PAVEMENT
-  PROPOSED CONSTRUCTION
-  TEMPORARY PAVEMENT
-  WEDGING & WIDENING

APPROVED: _____ DATE: _____



PHASE II OVERVIEW

SCALE: NONE
DATE: 11/18/03
DWG. BY: KWD
DESIGN BY: KWD
REVIEWED BY: JHJ

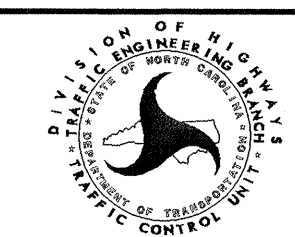

REVISIONS

I7-NOV-2003 2:05:55
g:\CAD\7054\H001\R-2514A\TrafficControl\TCP\R-2514A_TC_TCP27.dgn
Dunn AT DUNN