


042597
6/10/95

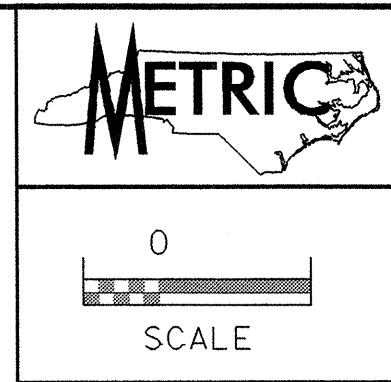

PROJECT REFERENCE NO. R-2514A SHEET NO. UO-11
UTILITIES BY OTHERS

NOTE:
ALL PROPOSED UTILITY WORK
SHOWN ON THIS SHEET WILL
BE DONE BY OTHERS

32

THE ENDOWMENT FUND OF NC STATE
UNIVERSITY ET AL. (HOFMANN FOREST).

DB. 170, PG. 263
DB 516 PG 408

HISTORIC PROPERTY

132+00


133+00

134+00

135+00

MATCHLINE STA 132 + 00 SEE SHEET UO-10

MATCHLINE STA 135 + 20 SEE SHEET UO-12

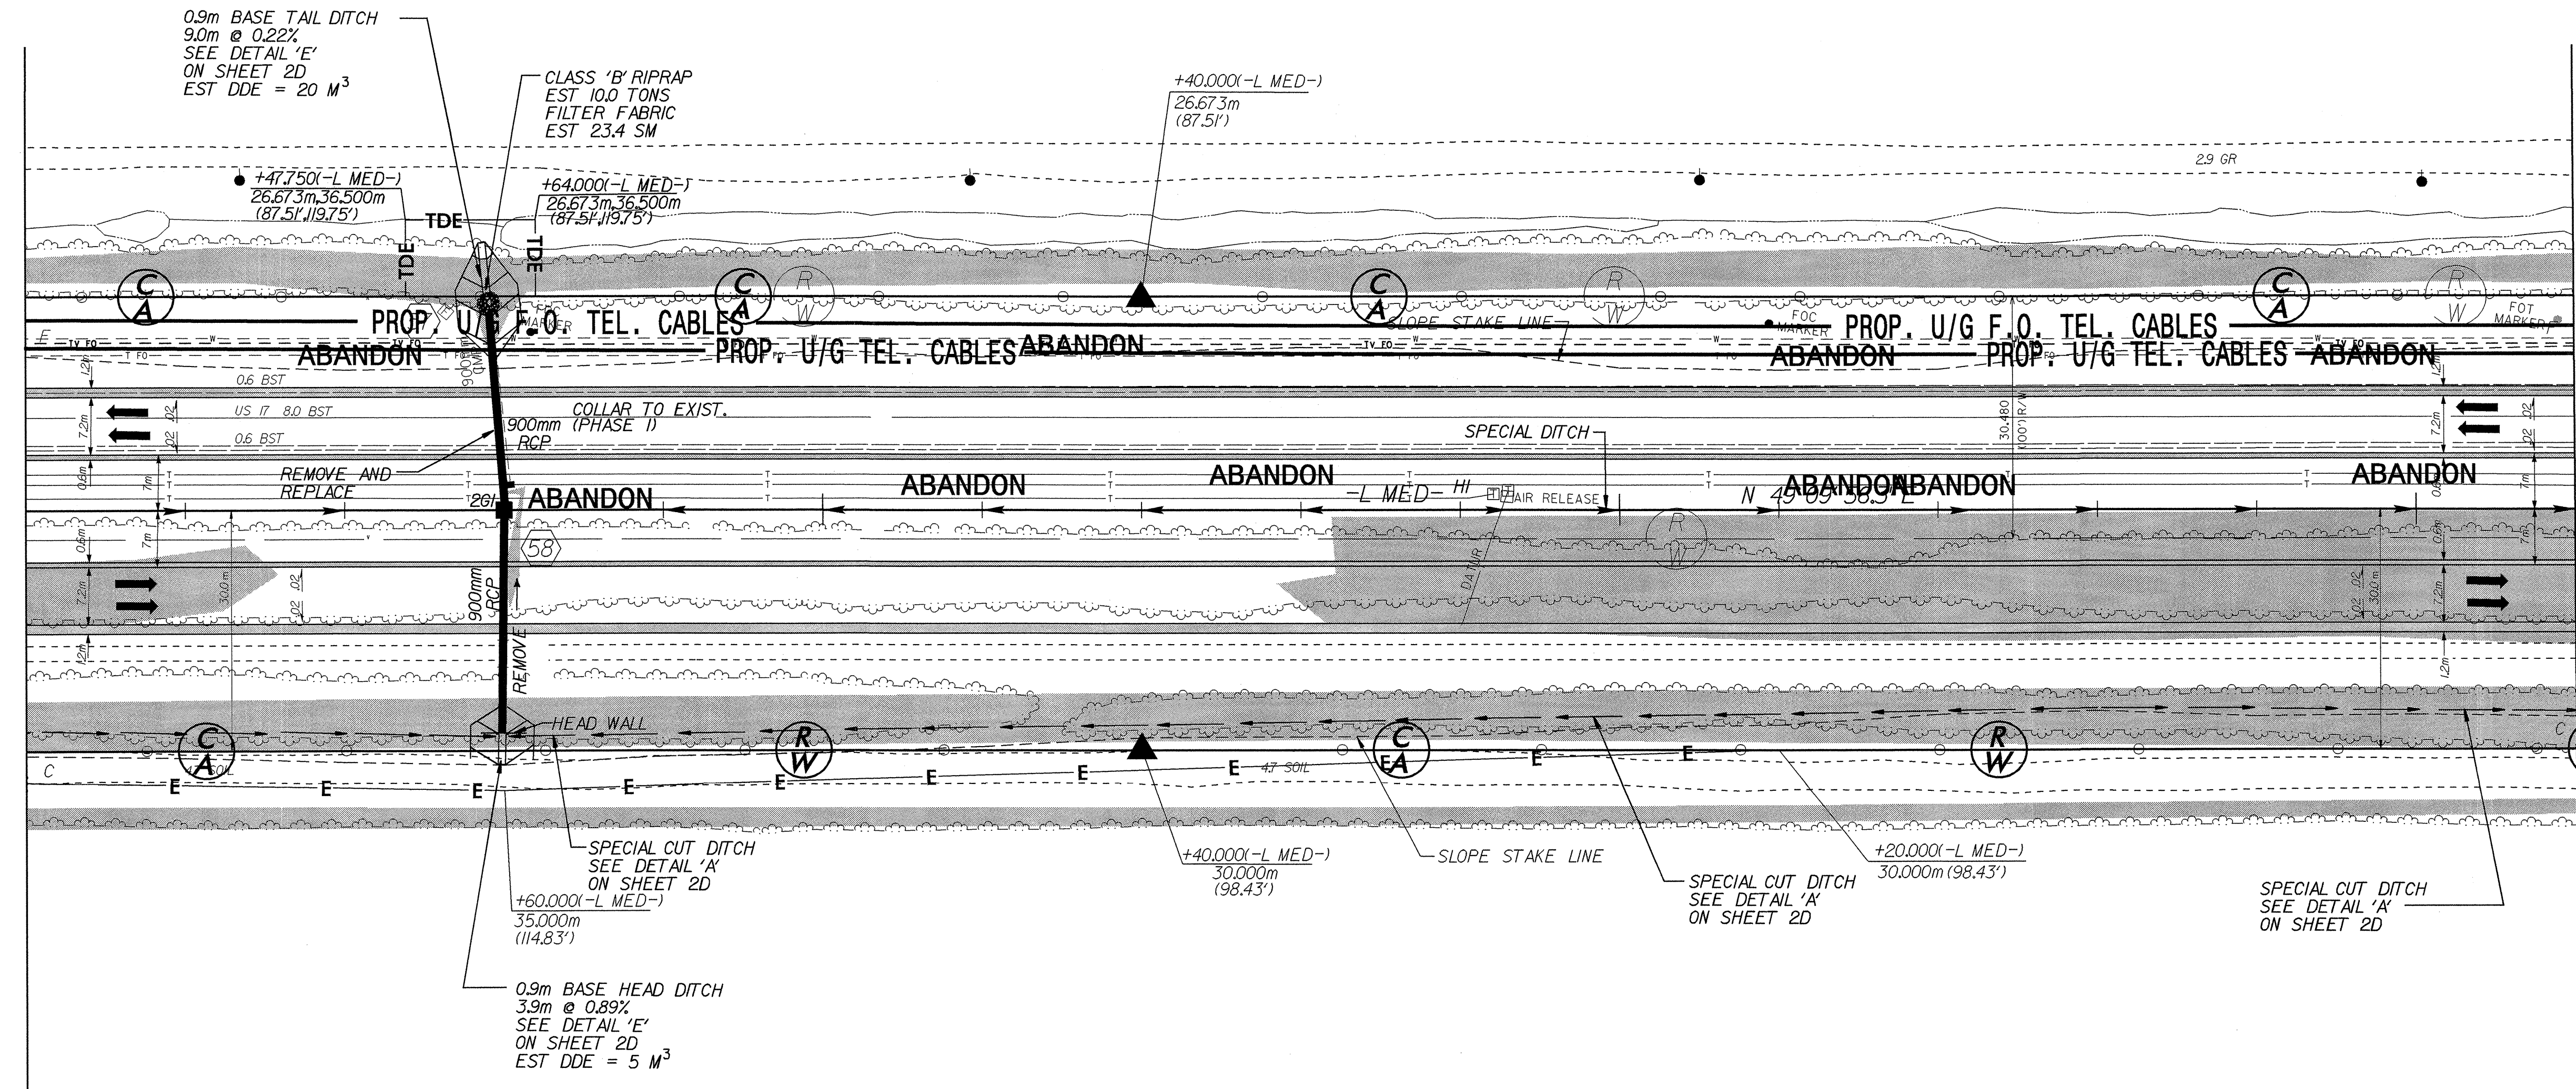

32

THE ENDOWMENT FUND OF NC STATE
UNIVERSITY ET AL. (HOFMANN FOREST).

DB. 170, PG. 263
DB 516 PG 408

HISTORIC PROPERTY

SEE SHEET NO. 2D FOR ALL DRIVEWAY DETAILS.

SEE SHEET NO. 2D FOR ALL DITCH DETAILS.

SEE SHEET NO. 44 FOR NBL & SBL GRADES AND PROFILES
AND ALL DITCH GRADES AND PROFILES

29-OCT-2003 14:26
R:\Utilities\Reddy\UO-11\UO-11.dgn
144_RDY_PSH14_UO-11.dgn