


6/10/99 042597

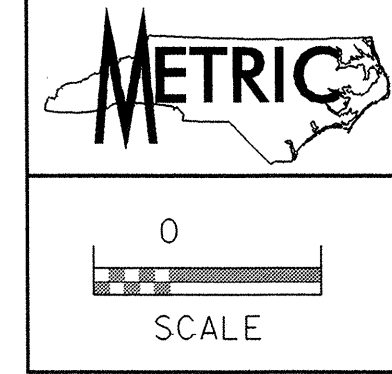

PROJECT REFERENCE NO. R-2514A SHEET NO. U0-7
UTILITIES BY OTHERS


NOTE:
ALL PROPOSED UTILITY WORK
SHOWN ON THIS SHEET WILL
BE DONE BY OTHERS

32

THE ENDOWMENT FUND OF NC STATE
UNIVERSITY ET AL. (HOFMANN FOREST).

DB. 170, PG. 263
DB 516 PG 408

HISTORIC PROPERTY

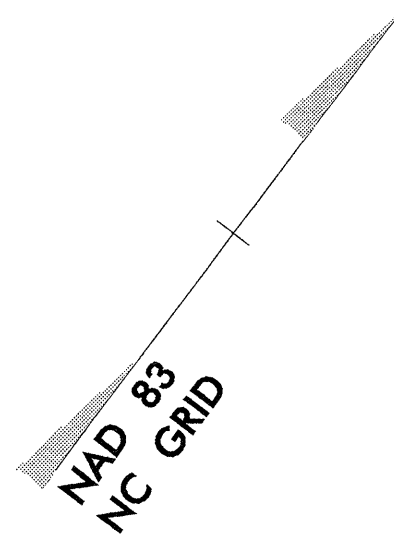


119+00

120+00

121+00

MATCHLINE STA 118+40 SEE SHEET U0-6

MATCHLINE STA 121+80 SEE SHEET U0-8

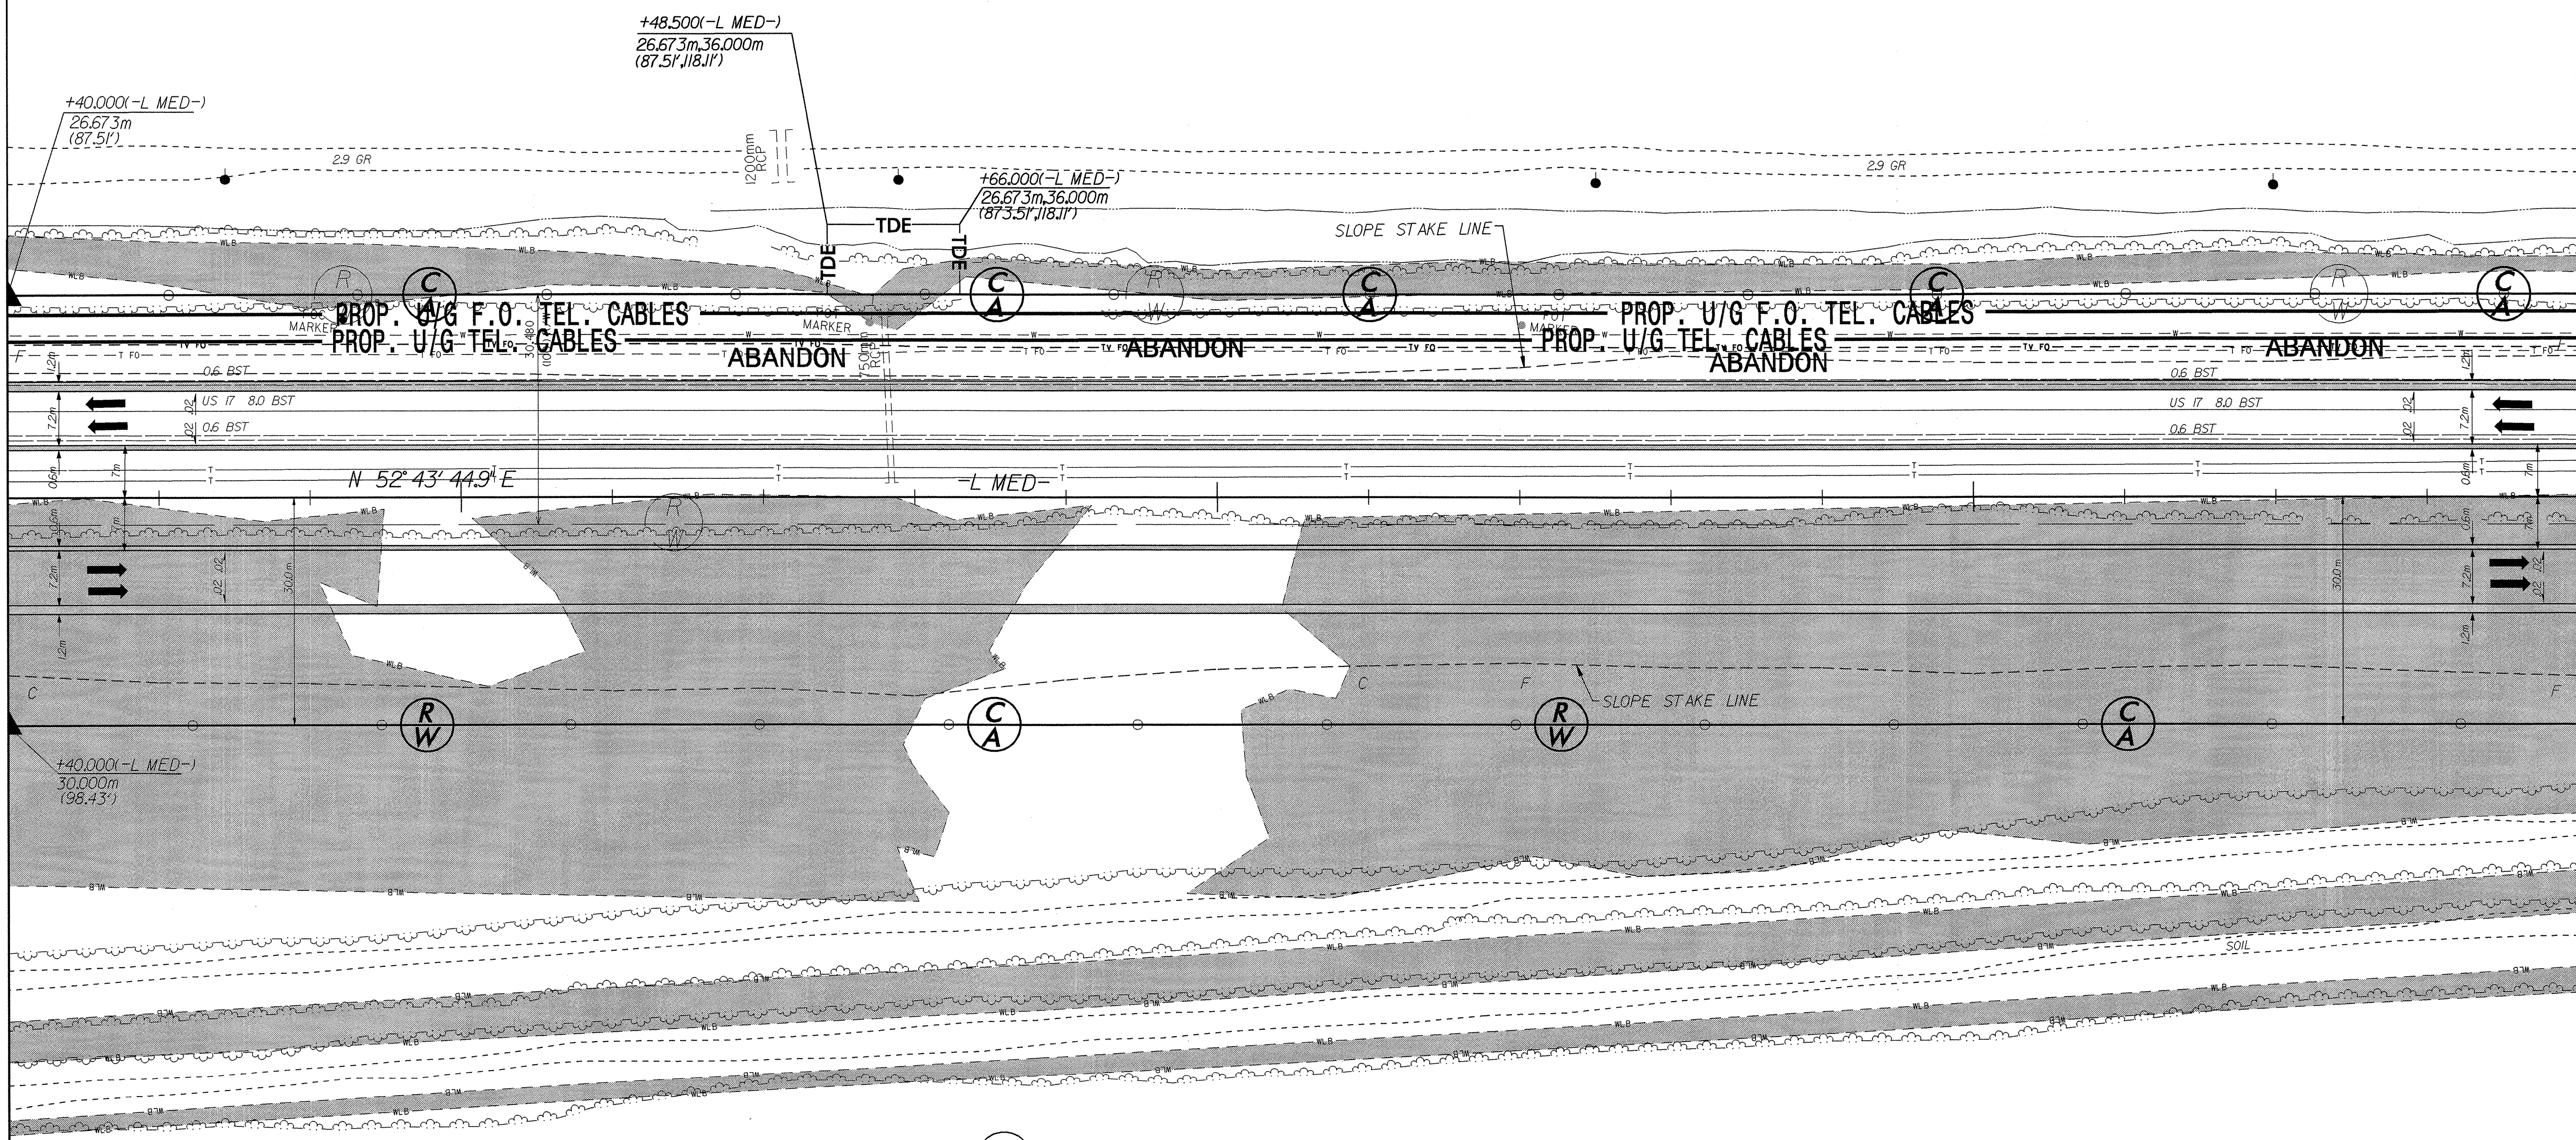

32

THE ENDOWMENT FUND OF NC STATE
UNIVERSITY ET AL. (HOFMANN FOREST).

DB. 170, PG. 263
DB 516 PG 408

HISTORIC PROPERTY

SEE SHEET NO. 2D FOR ALL DRIVEWAY DETAILS.

SEE SHEET NO. 2D FOR ALL DITCH DETAILS.

SEE SHEET NO. 40 FOR NBL & SBL GRADES AND PROFILES
AND ALL DITCH GRADES AND PROFILES.

R:\UPH\1-25-01-2003\2503-03-03\2514A.RDY_PSH_10.U0_7.dgn
bbm@bentley.com